

NOTE: BLOCK MUST BE CLEAN
AND FREE FROM DIRT AND
OTHER FOREIGN MATERIAL
BEFORE INSTALLATION OF STONE

PLAN VIEW

QSY-01.0

SCALE: 3" = 1'-0"


MANUFACTURED STONE
ON C.M.U. WALL

QUALITY STONE VENEER

PHONE: 1-800-795-3229
FAX: 717-806-0961
WWW.QUALITYSTONEVENEER.COM



1/01

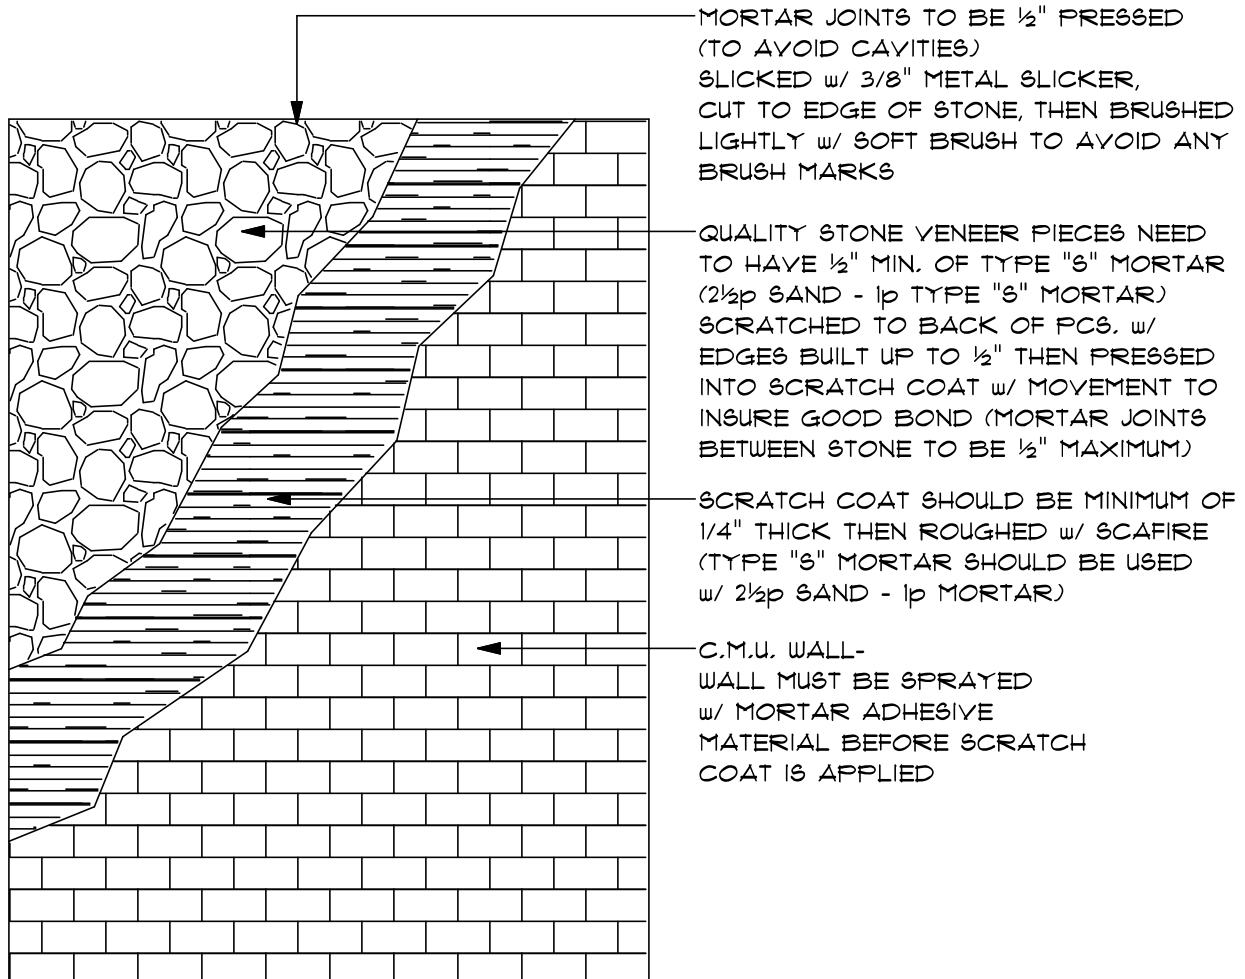

ELEVATION VIEW

QSV-02.0

NO SCALE


MANUFACTURED STONE
ON C.M.U. WALL

QUALITY STONE VENEER

PHONE: 1-800-795-3229
FAX: 717-806-0961
WWW.QUALITYSTONEVENEER.COM



1/01

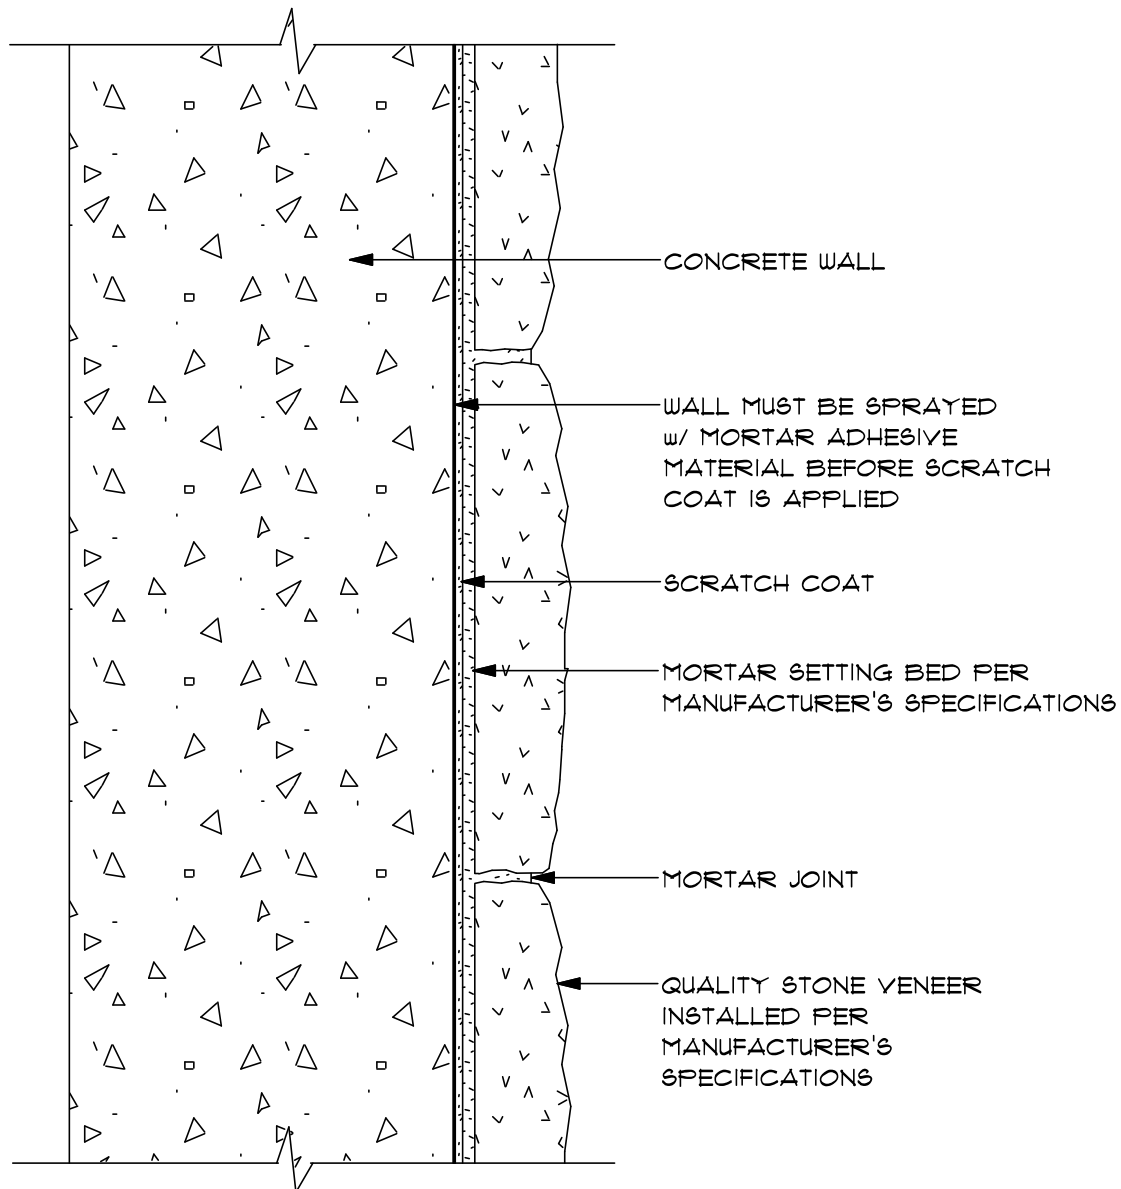

NOTE: CONCRETE MUST BE CLEAN
AND FREE FROM DIRT AND
OTHER FOREIGN MATERIAL
BEFORE INSTALLATION OF STONE

PLAN VIEW

QSY-03.0

SCALE: 3" = 1'-0"


MANUFACTURED STONE
ON CONCRETE WALL

QUALITY STONE VENEER

PHONE: 1-800-795-3229
FAX: 717-806-0961
WWW.QUALITYSTONEVENEER.COM



1/07

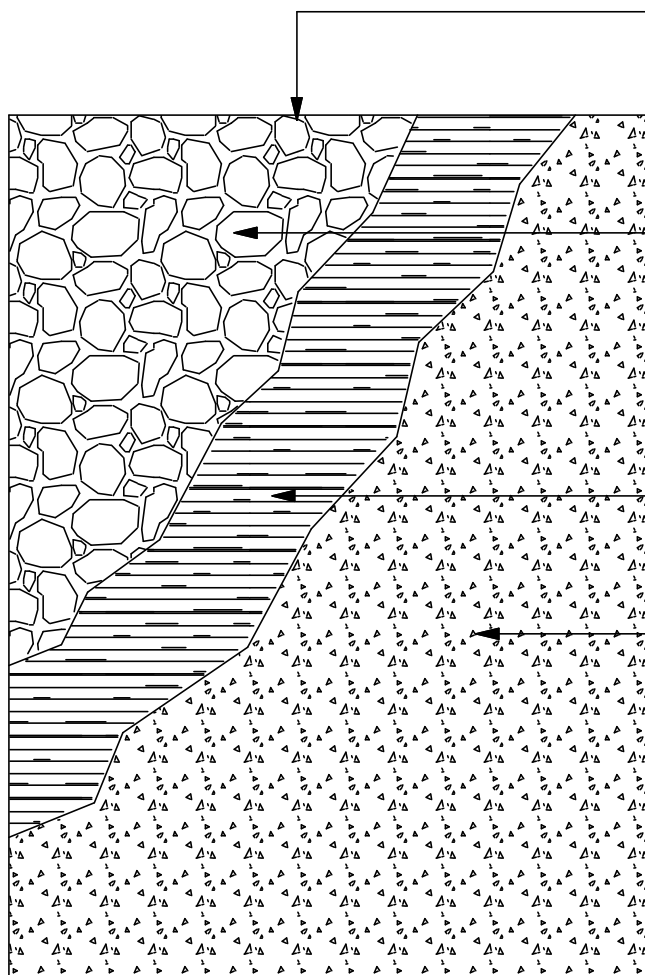

MORTAR JOINTS TO BE $\frac{1}{2}$ " PRESSED
(TO AVOID CAVITIES)
SLICKED w/ $\frac{3}{8}$ " METAL SLICKER,
CUT TO EDGE OF STONE, THEN BRUSHED
LIGHTLY w/ SOFT BRUSH TO AVOID ANY
BRUSH MARKS

QUALITY STONE VENEER PIECES NEED
TO HAVE $\frac{1}{2}$ " MIN. OF TYPE "S" MORTAR
($2\frac{1}{2}$ p SAND - 1p TYPE "S" MORTAR)
SCRATCHED TO BACK OF PCS. w/
EDGES BUILT UP TO $\frac{1}{2}$ " THEN PRESSED
INTO SCRATCH COAT w/ MOVEMENT TO
INSURE GOOD BOND (MORTAR JOINTS
BETWEEN STONE TO BE $\frac{1}{2}$ " MAXIMUM)

SCRATCH COAT SHOULD BE MINIMUM OF
 $\frac{1}{4}$ " THICK THEN ROUGHED w/ SCAFIRE
(TYPE "S" MORTAR SHOULD BE USED
w/ $2\frac{1}{2}$ p SAND - 1p MORTAR)

CONCRETE WALL-
WALL MUST BE SPRAYED
w/ MORTAR ADHESIVE
MATERIAL BEFORE SCRATCH
COAT IS APPLIED

ELEVATION VIEW

QSV-04.0


NO SCALE

MANUFACTURED STONE
ON CONCRETE WALL

QUALITY STONE VENEER

PHONE: 1-800-795-3229
FAX: 717-806-0961
WWW.QUALITYSTONEVENEER.COM



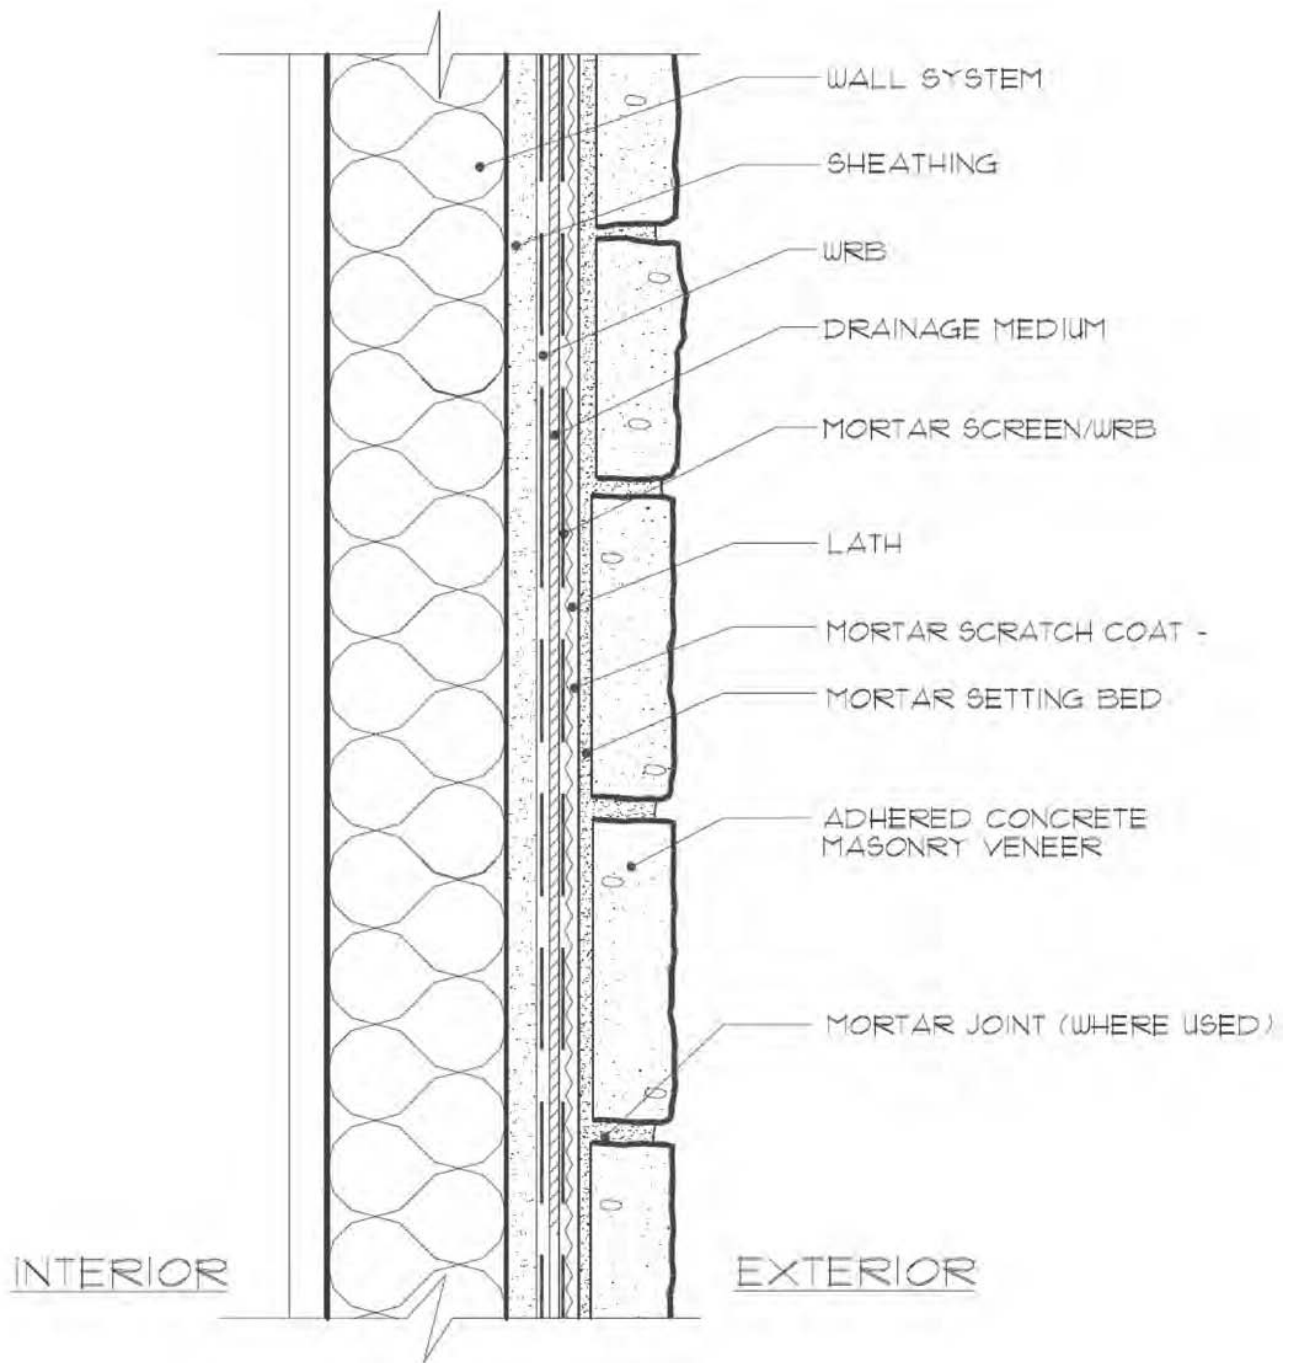

PLAN VIEW

QSV-05.0

SCALE: 3" = 1'-0"


MANUFACTURED STONE
ON STUD WALL

QUALITY STONE VENEER

PHONE: 1-800-795-3229
FAX: 717-806-0961
WWW.QUALITYSTONEVENEER.COM



9/01

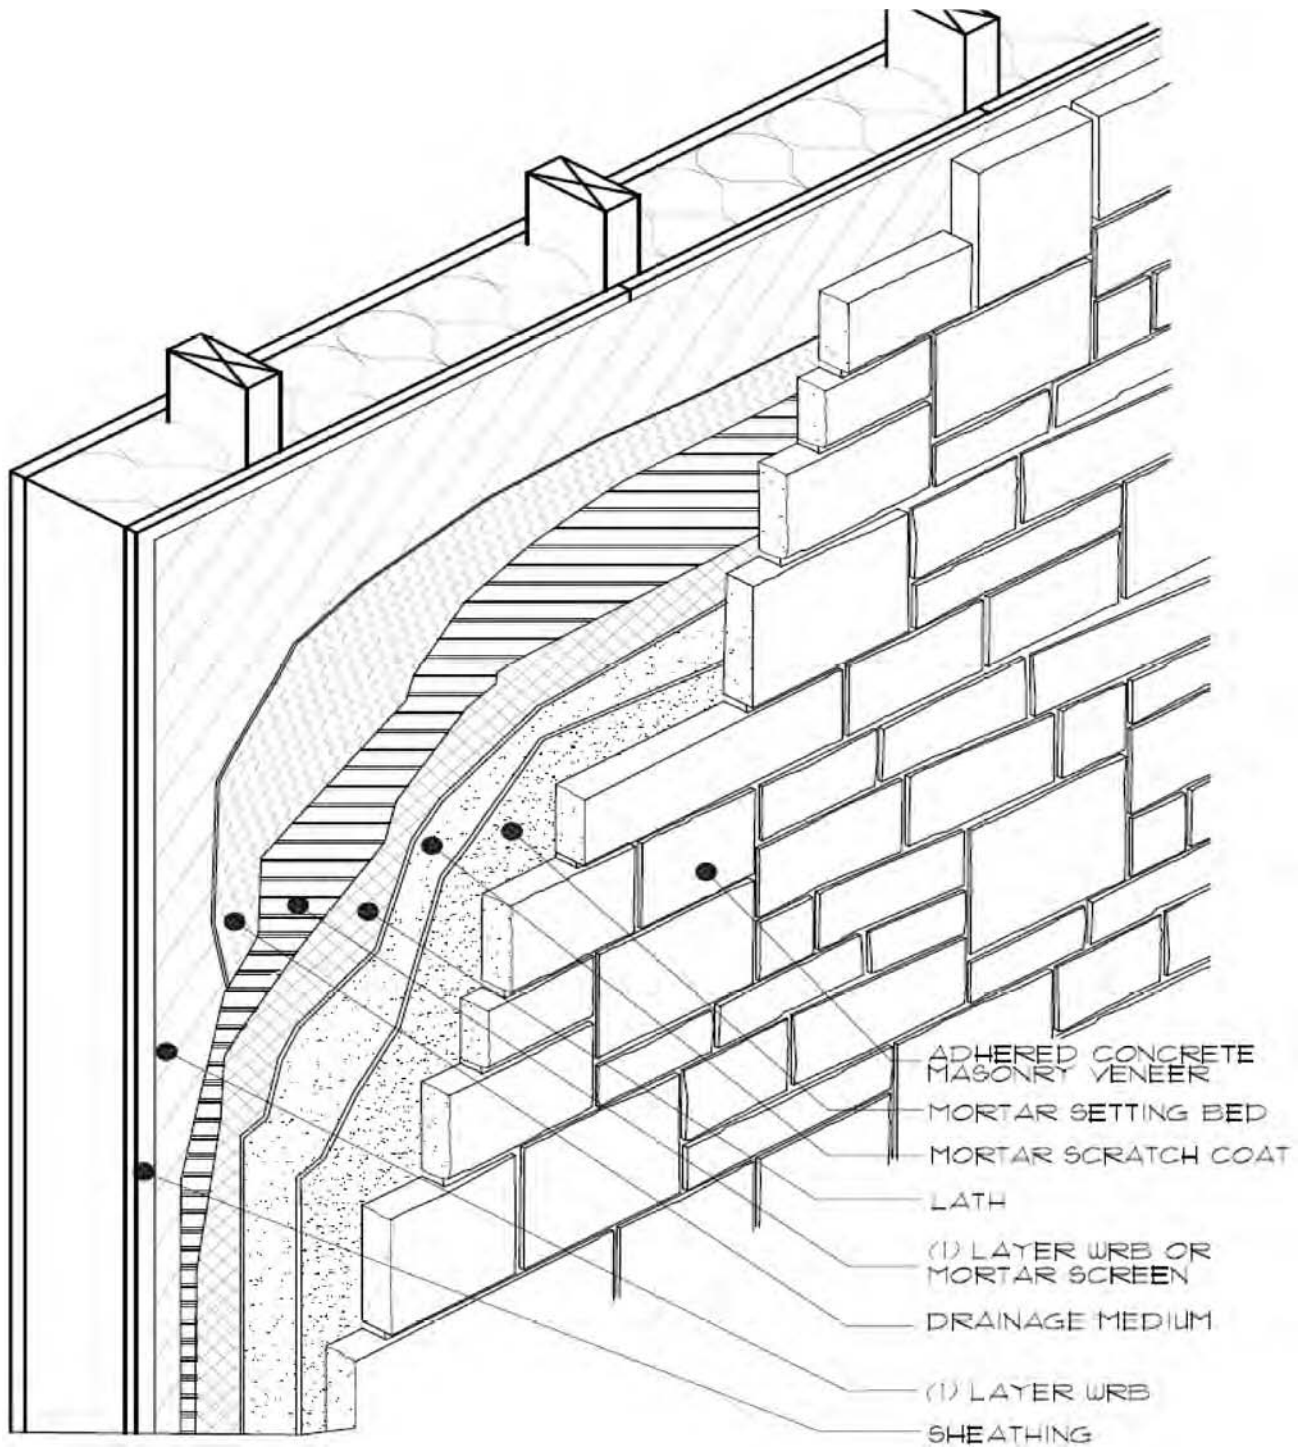

ELEVATION VIEW

QSV-06.0

NO SCALE


MANUFACTURED STONE
ON STUD WALL

QUALITY STONE VENEER

PHONE: 1-800-795-3229
FAX: 717-806-0961
WWW.QUALITYSTONEVENEER.COM



9/01

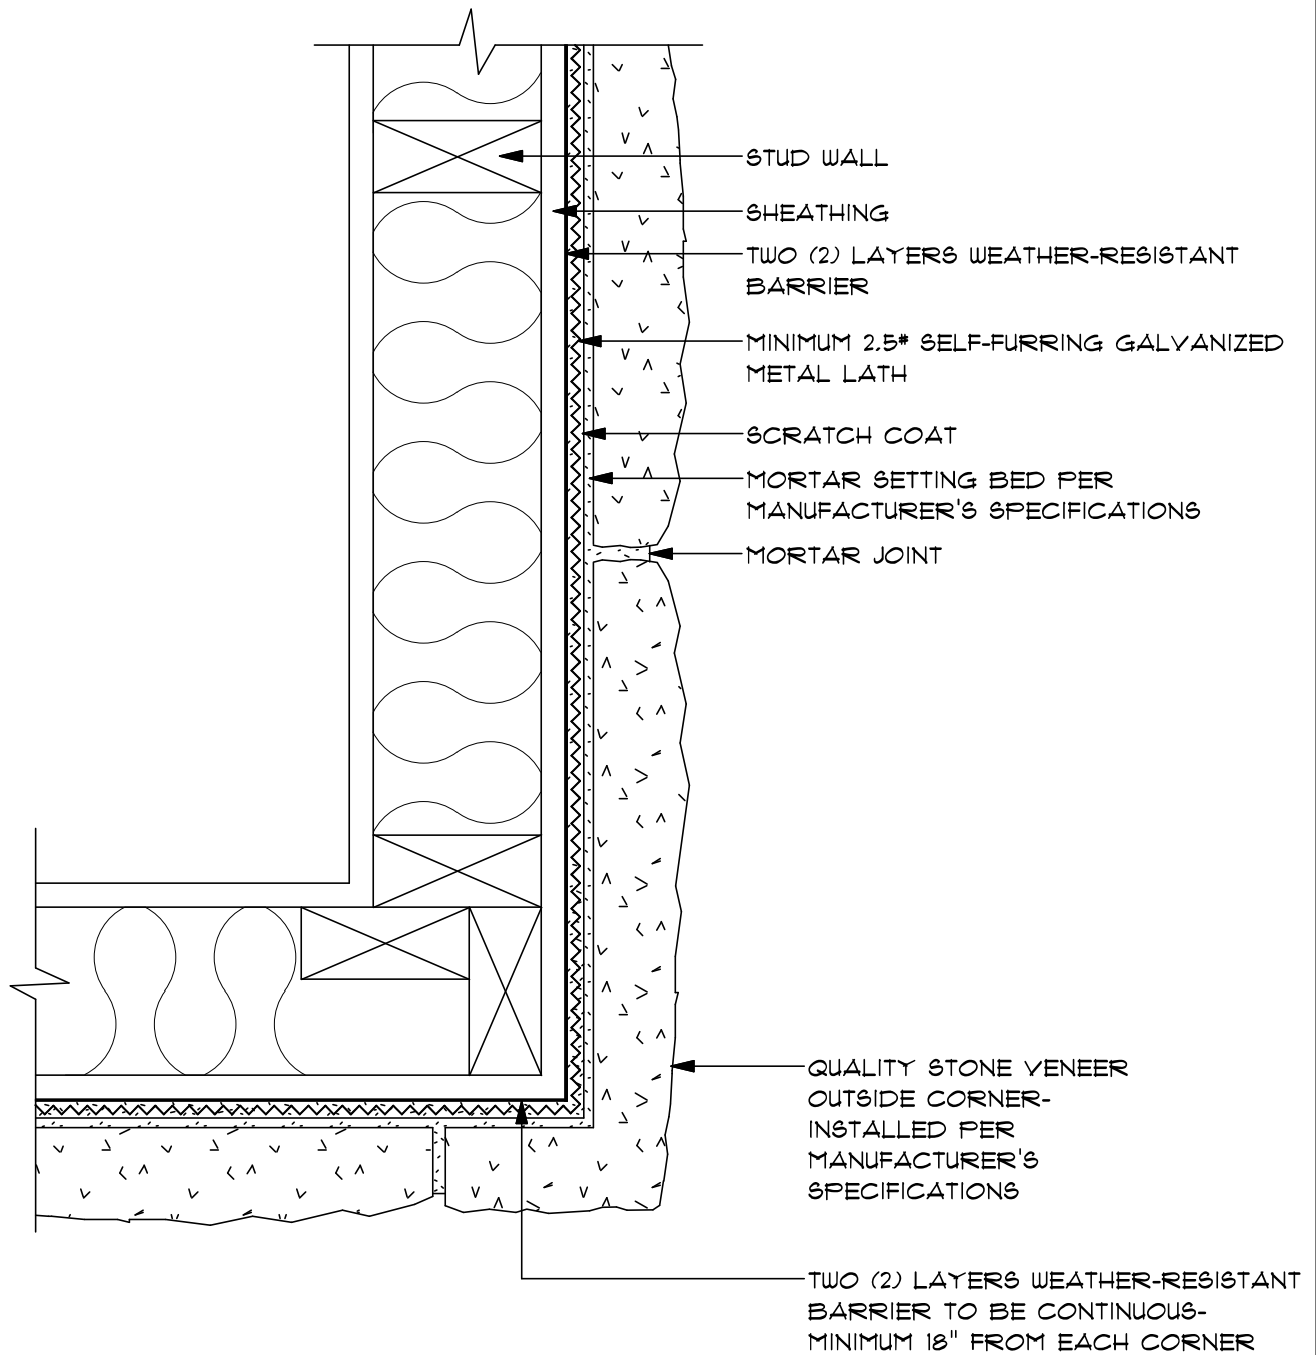

PLAN VIEW

QSY-07.0

SCALE: 3" = 1'-0"


OUTSIDE CORNER INSTALLATION
DETAIL AT MANUF. STONE

QUALITY STONE VENEER

PHONE: 1-800-795-3229
FAX: 717-806-0961
WWW.QUALITYSTONEVENEER.COM



9/01

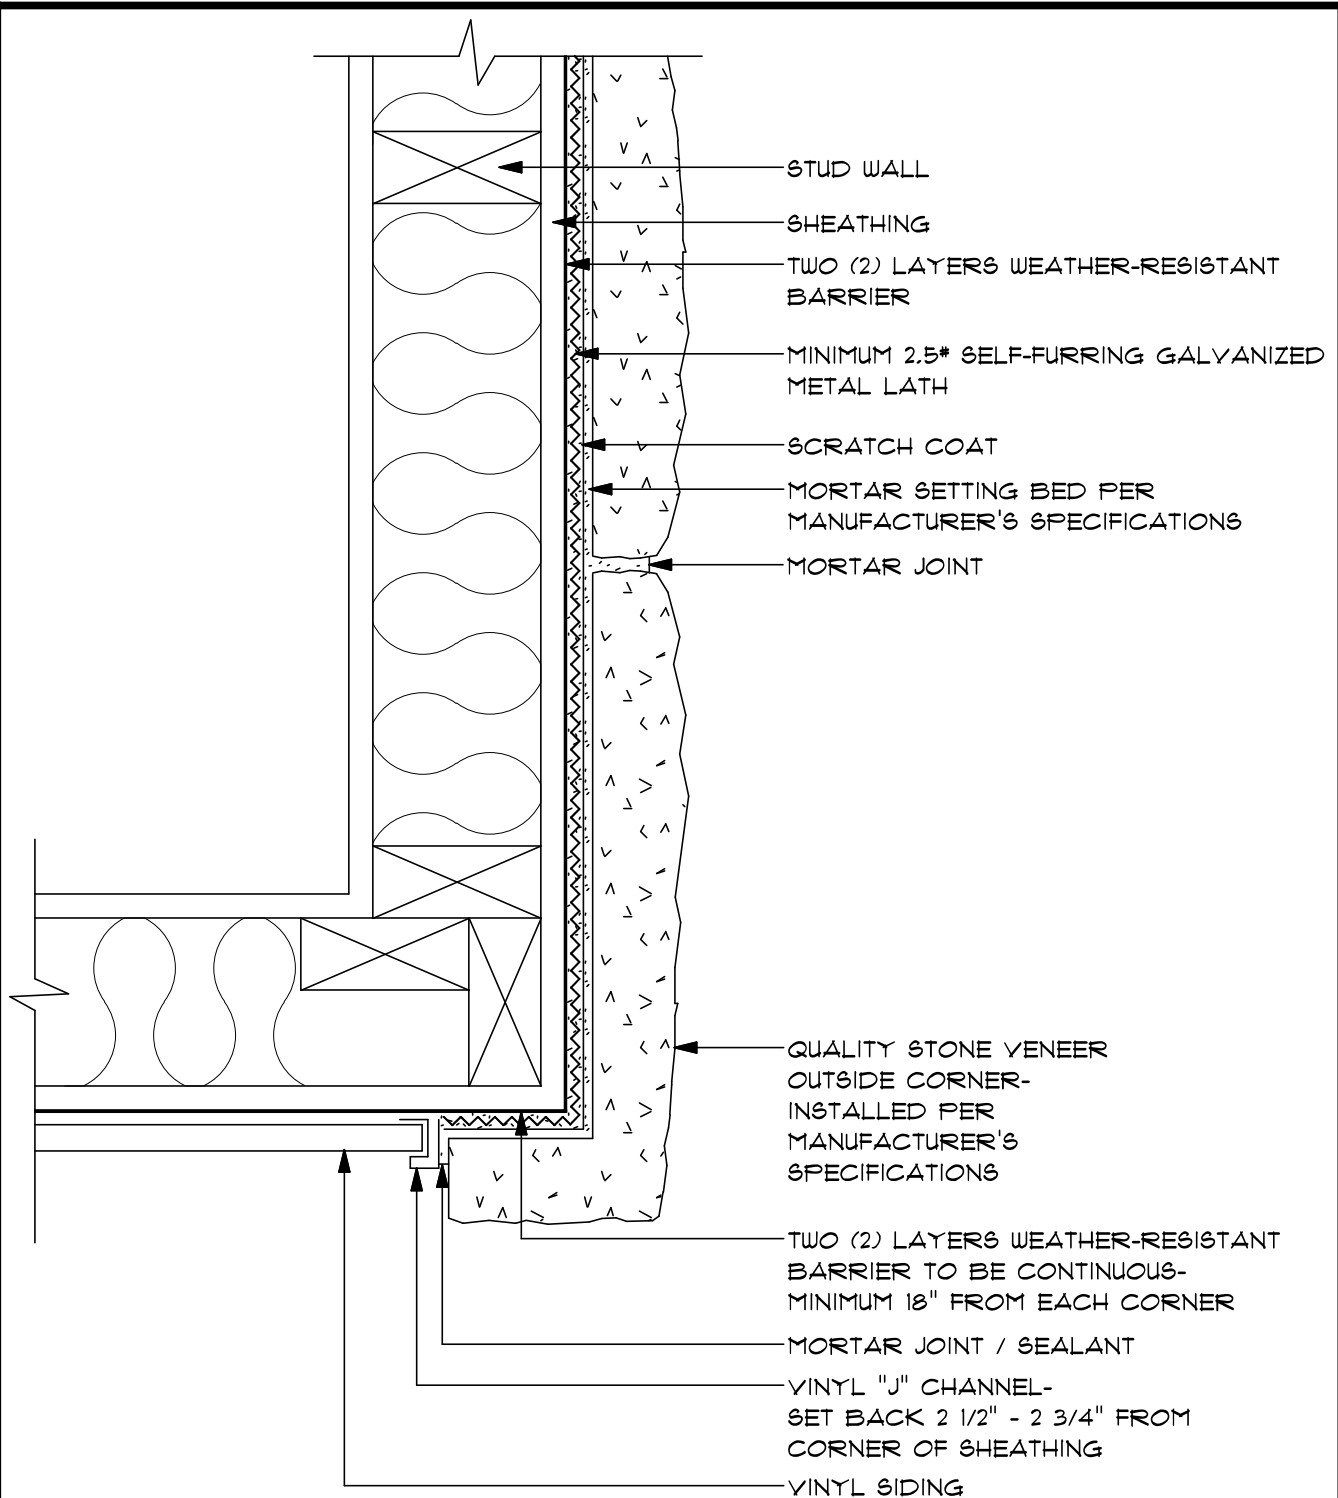

PLAN VIEW

QSV-08.0

SCALE: 3" = 1'-0"

OUTSIDE CORNER TRANSITION AT MANUFACTURED STONE

FOR STUCCO, MASONITE,
WOOD & VINYL SIDING TRANSITION

QUALITY STONE VENEER


PHONE: 1-800-795-3229

FAX: 717-806-0961

WWW.QUALITYSTONEVENEER.COM



9/01

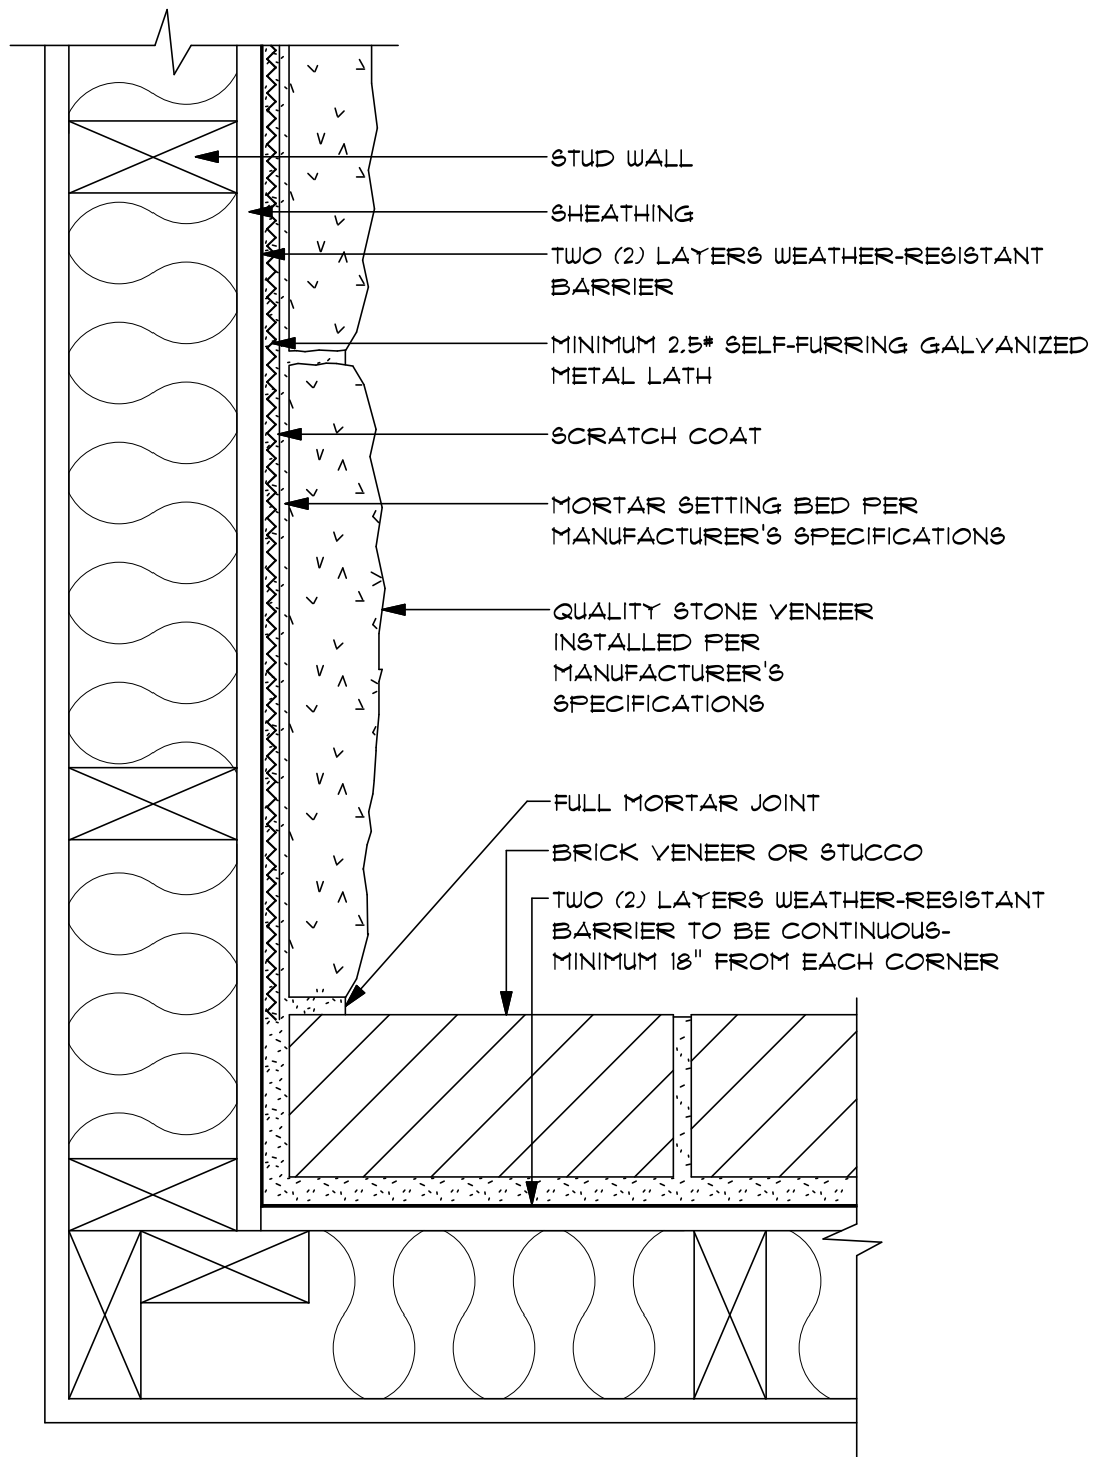

PLAN VIEW

QSV-09.0

SCALE: 3" = 1'-0"

INSIDE CORNER TRANSITION
AT MANUFACTURED STONE

FOR BRICK OR STUCCO TRANSITION

QUALITY STONE VENEER


PHONE: 1-800-795-3229

FAX: 717-806-0961

WWW.QUALITYSTONEVENEER.COM



9/01

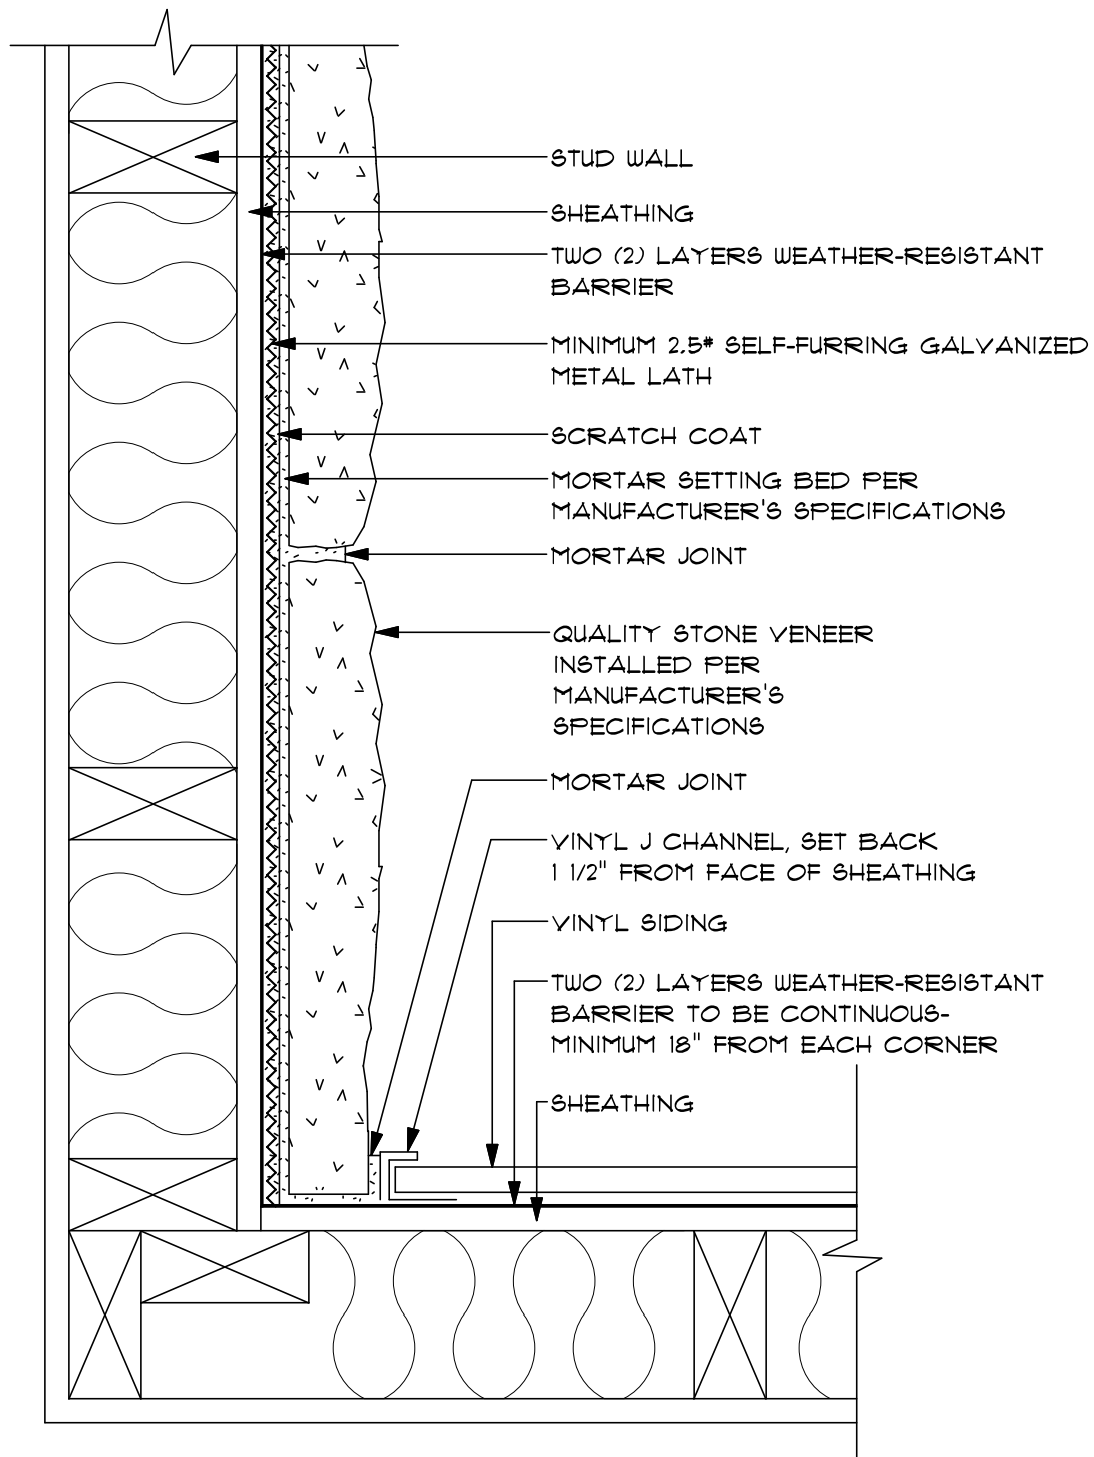

PLAN VIEW

QSY-10.0

SCALE: 3" = 1'-0"

INSIDE CORNER TRANSITION
AT MANUFACTURED STONE

FOR VINYL SIDING TRANSITION

QUALITY STONE VENEER


PHONE: 1-800-795-3229

FAX: 717-806-0961

WWW.QUALITYSTONEVENEER.COM



9/01

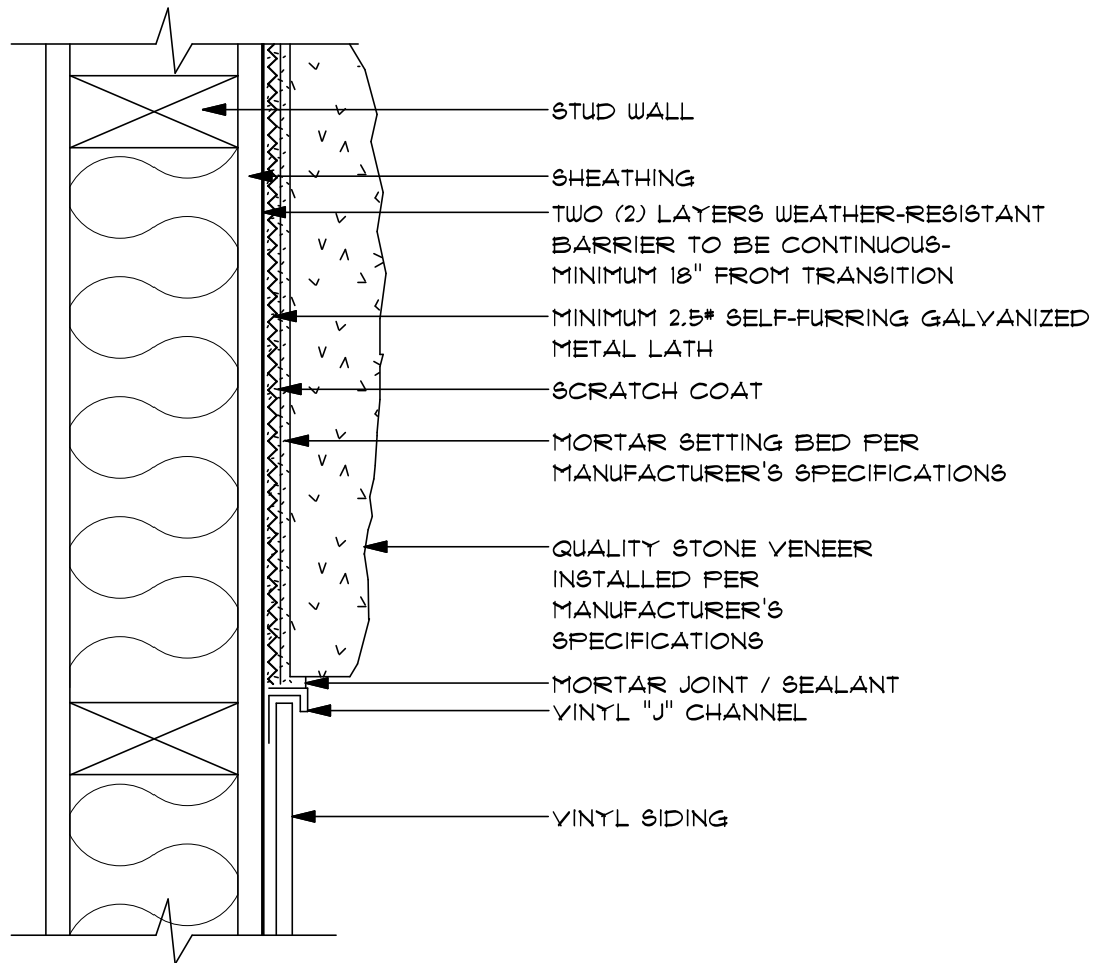

PLAN VIEW

QSY-11.0

SCALE: 3" = 1'-0"

FLAT SURFACE TRANSITION AT MANUFACTURED STONE

FOR BRICK, STUCCO, MASONITE,
WOOD & VINYL SIDING TRANSITION

QUALITY STONE VENEER


PHONE: 1-800-795-3229

FAX: 717-806-0961

WWW.QUALITYSTONEVENEER.COM



9/01

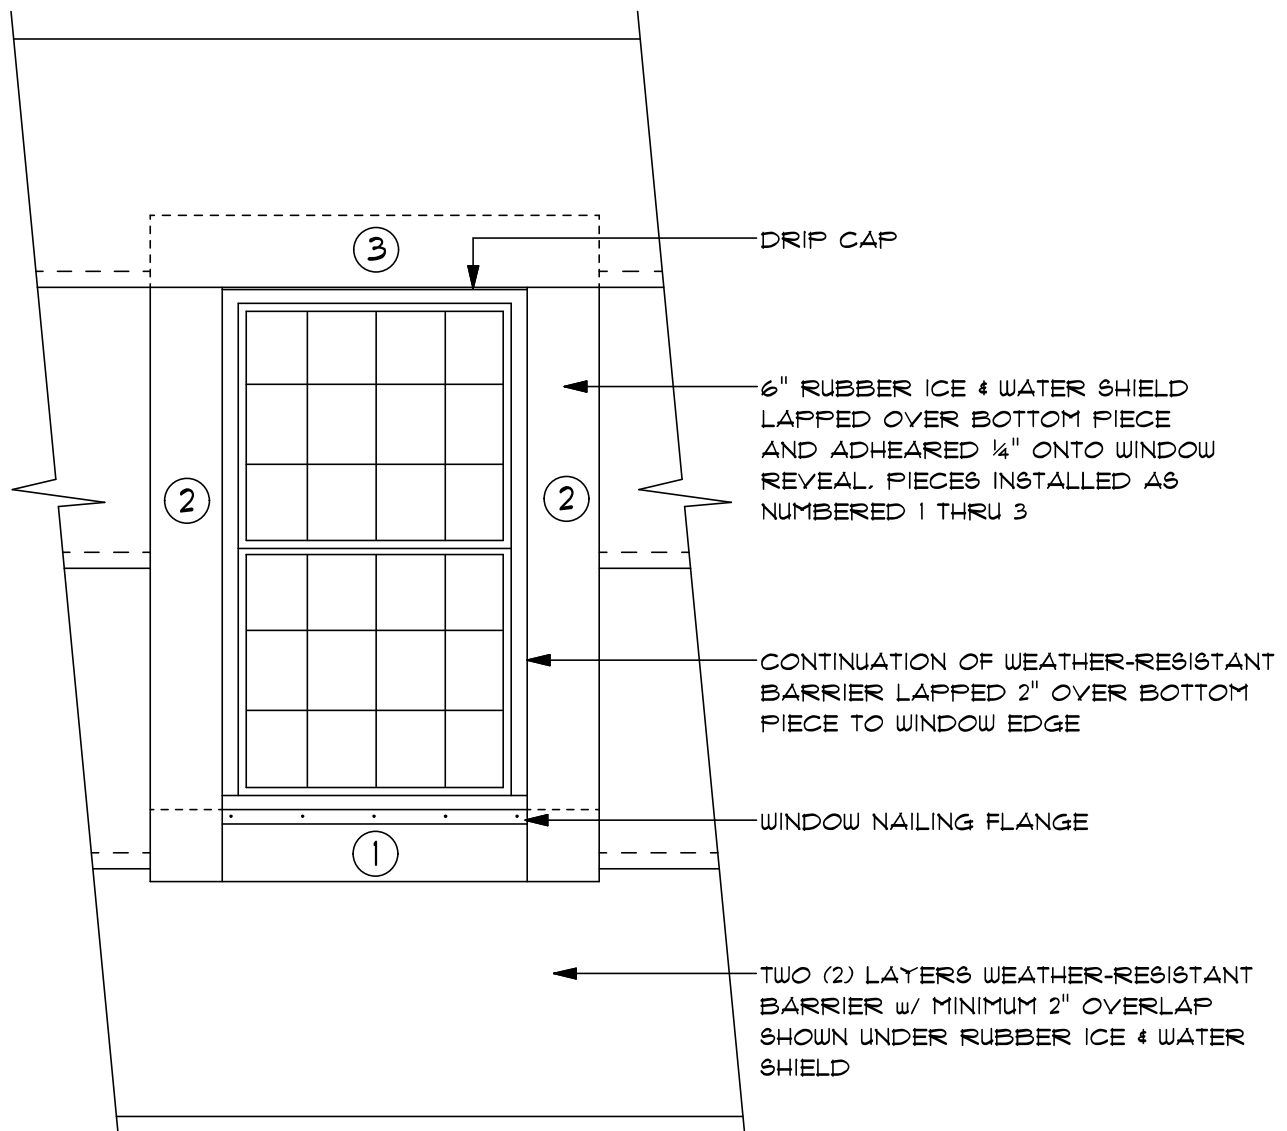

ELEVATION VIEW

QSV-12.0

NO SCALE


RUBBER ICE & WATER
SHIELD INSTALLATION
INSTRUCTIONS

QUALITY STONE VENEER

PHONE: 1-800-795-3229
FAX: 717-806-0961
WWW.QUALITYSTONEVENEER.COM



9/01

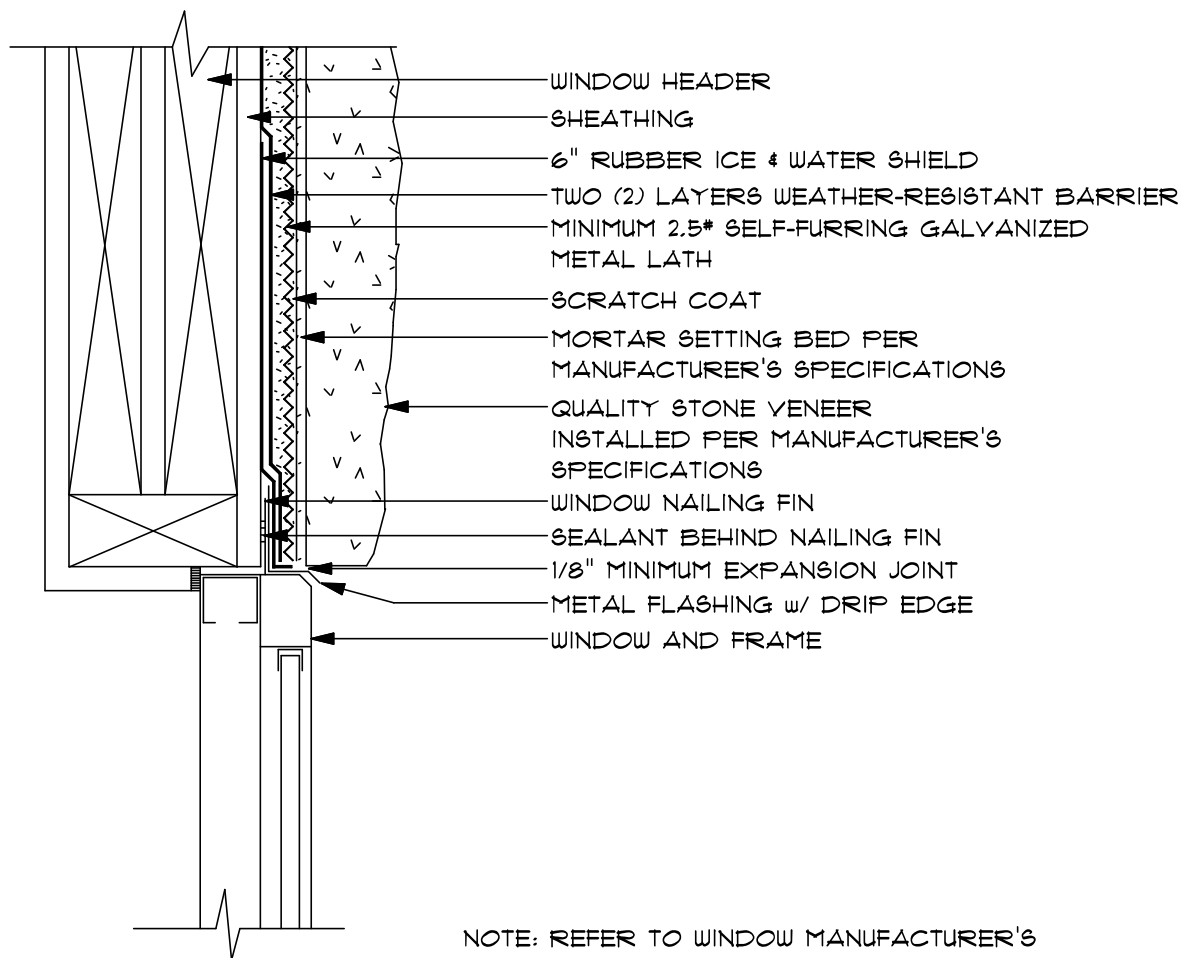

NOTE: REFER TO WINDOW MANUFACTURER'S SPECIFICATIONS FOR SPECIFIC INSTALLATION REQUIREMENTS.

SECTION VIEW

QSV-13.0

SCALE: 3" = 1'-0"

TOP OF WINDOW DETAIL
AT MANUFACTURED STONE

INSTALLATION AT STUD WALL

QUALITY STONE VENEER


PHONE: 1-800-795-3229

FAX: 717-806-0961

WWW.QUALITYSTONEVENEER.COM



9/01

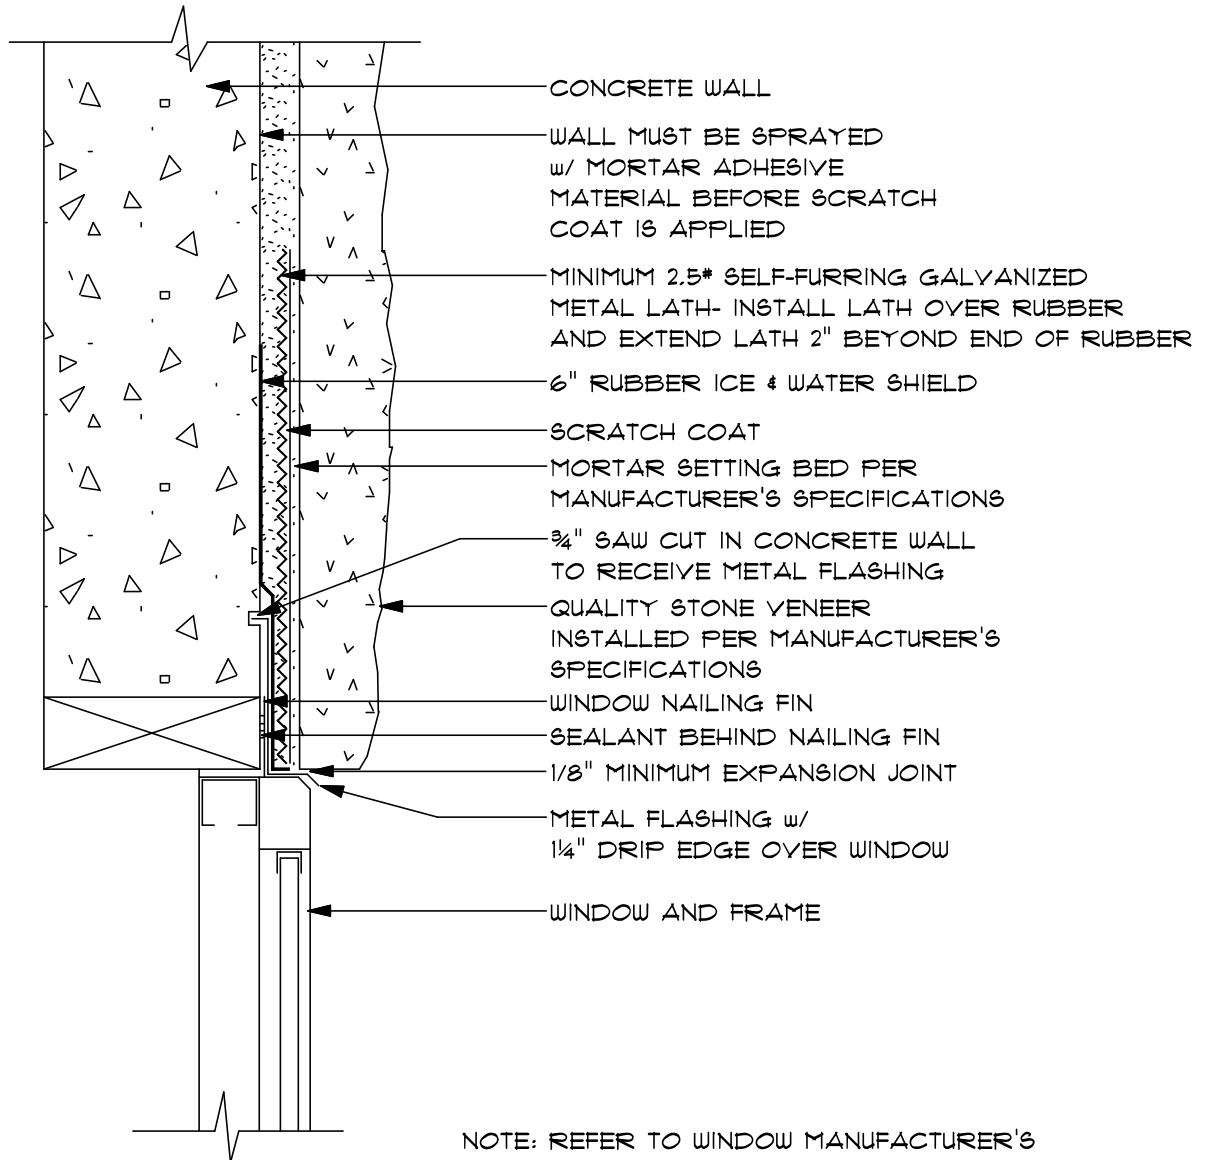

NOTE: REFER TO WINDOW MANUFACTURER'S
SPECIFICATIONS FOR SPECIFIC
INSTALLATION REQUIREMENTS.

SECTION VIEW

QSV-14.0

SCALE: 3" = 1'-0"

TOP OF WINDOW DETAIL
AT MANUFACTURED STONE

INSTALLATION AT CONCRETE WALL

QUALITY STONE VENEER


PHONE: 1-800-795-3229

FAX: 717-806-0961

WWW.QUALITYSTONEVENEER.COM



9/07

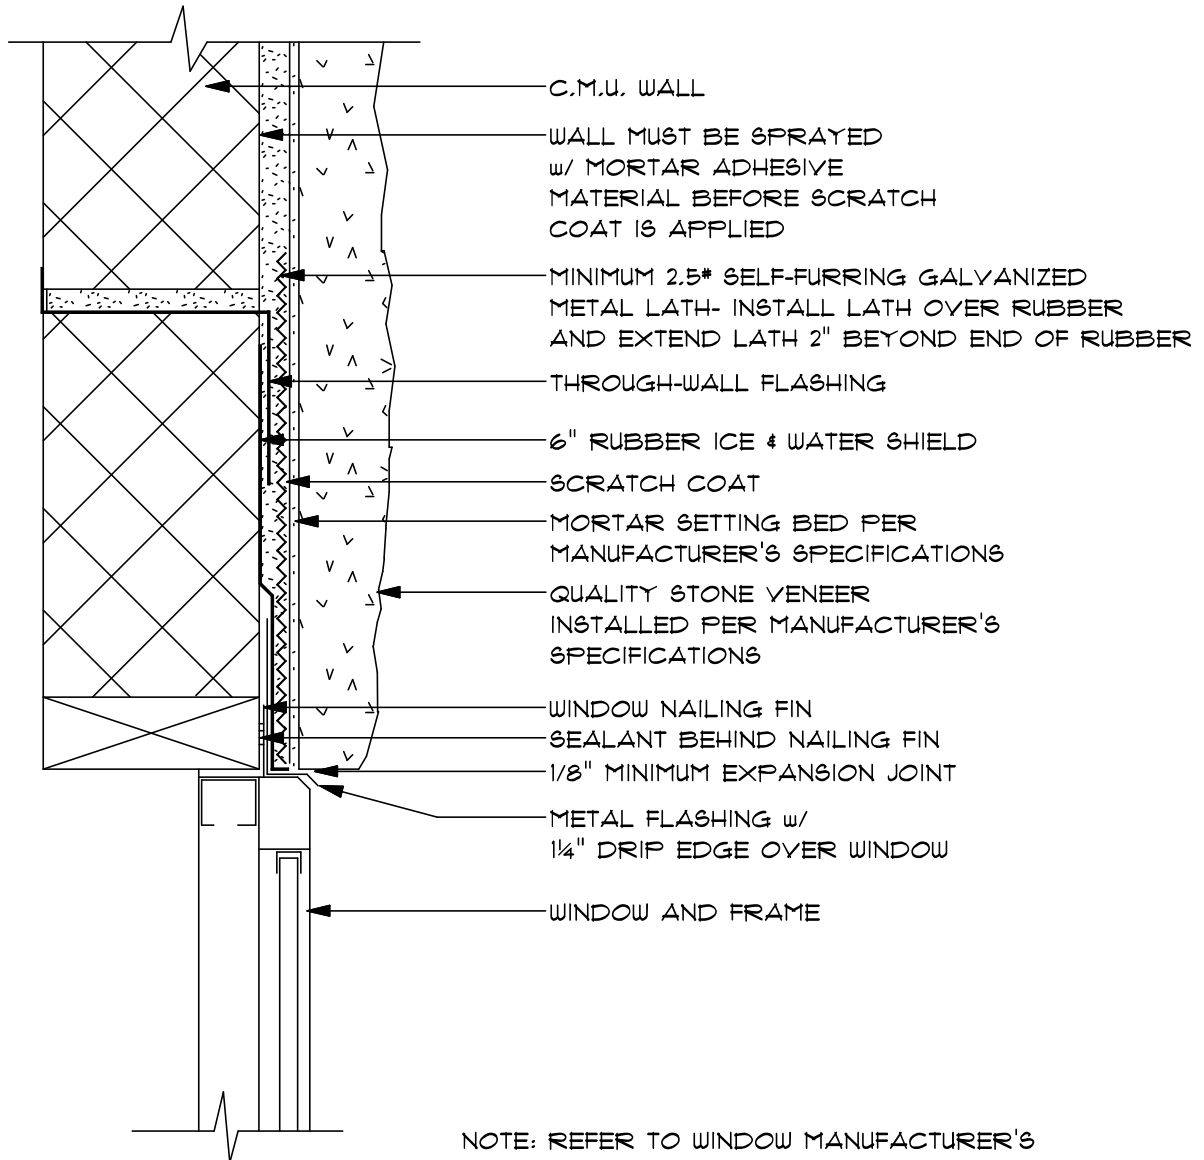

NOTE: REFER TO WINDOW MANUFACTURER'S
SPECIFICATIONS FOR SPECIFIC
INSTALLATION REQUIREMENTS.

SECTION VIEW

QSV-15.0

SCALE: 3" = 1'-0"

TOP OF WINDOW DETAIL
AT MANUFACTURED STONE

INSTALLATION AT C.M.U. WALL

QUALITY STONE VENEER


PHONE: 1-800-795-3229

FAX: 717-806-0961

WWW.QUALITYSTONEVENEER.COM



9/07

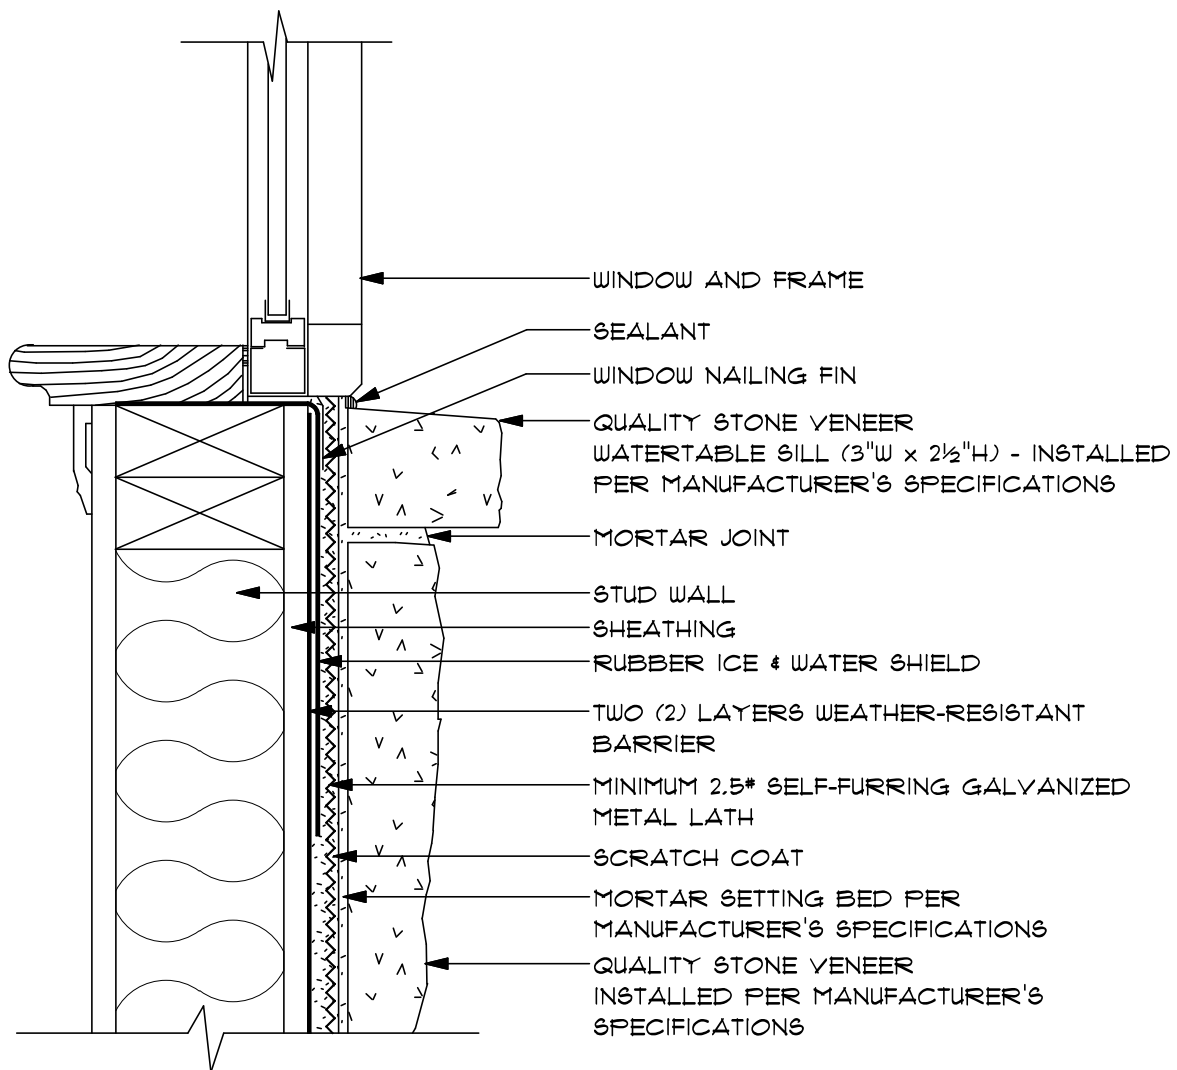

NOTE: REFER TO WINDOW MANUFACTURER'S
SPECIFICATIONS FOR SPECIFIC
INSTALLATION REQUIREMENTS.

SECTION VIEW

QSY-16.0

SCALE: 3" = 1'-0"


BOTTOM OF WINDOW DETAIL
AT MANUFACTURED STONE

QUALITY STONE VENEER

PHONE: 1-800-795-3229
FAX: 717-806-0961
WWW.QUALITYSTONEVENEER.COM



9/07

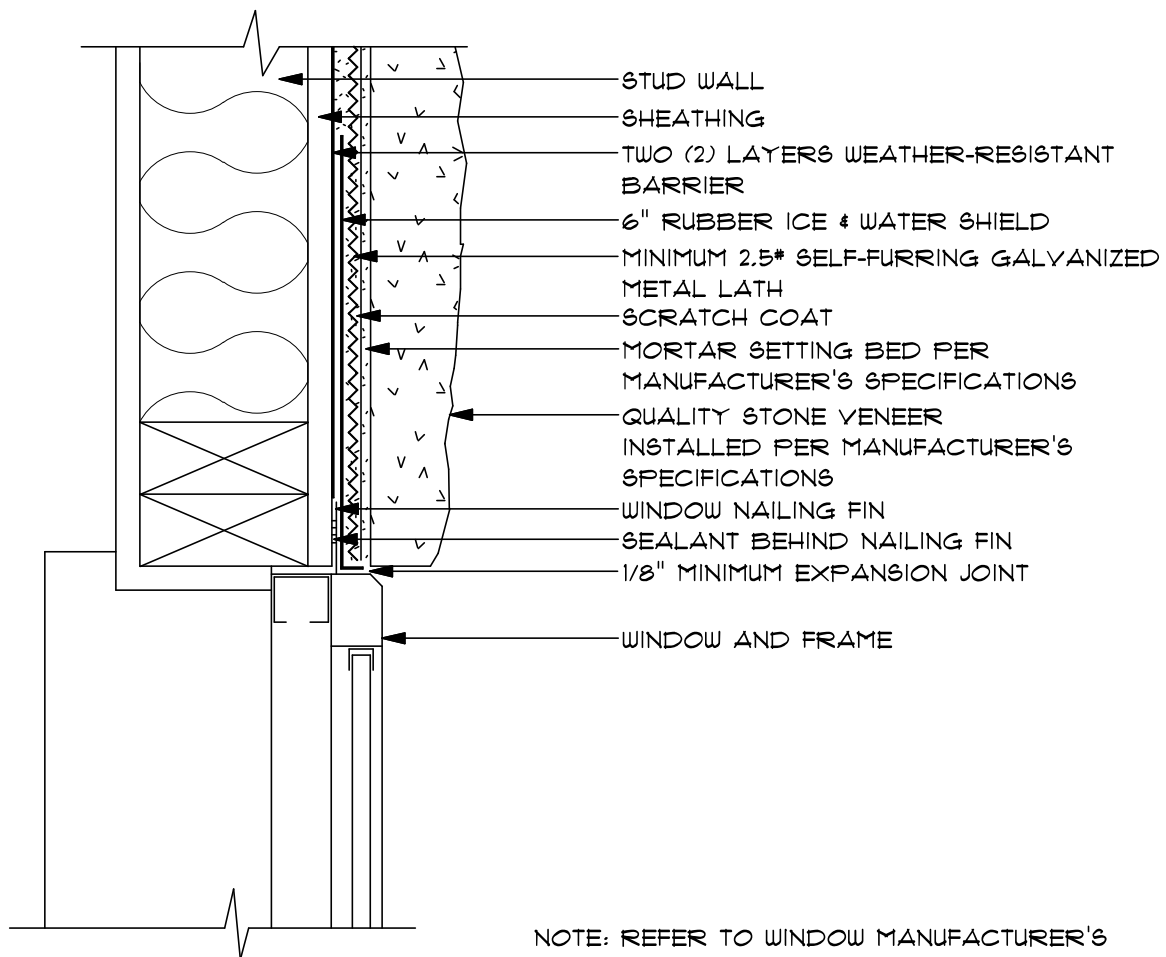

NOTE: REFER TO WINDOW MANUFACTURER'S SPECIFICATIONS FOR SPECIFIC INSTALLATION REQUIREMENTS.

PLAN VIEW

QSV-17.0

SCALE: 3" = 1'-0"


SIDE OF WINDOW DETAIL
AT MANUFACTURED STONE

QUALITY STONE VENEER

PHONE: 1-800-795-3229
FAX: 717-806-0961
WWW.QUALITYSTONEVENEER.COM



9/07

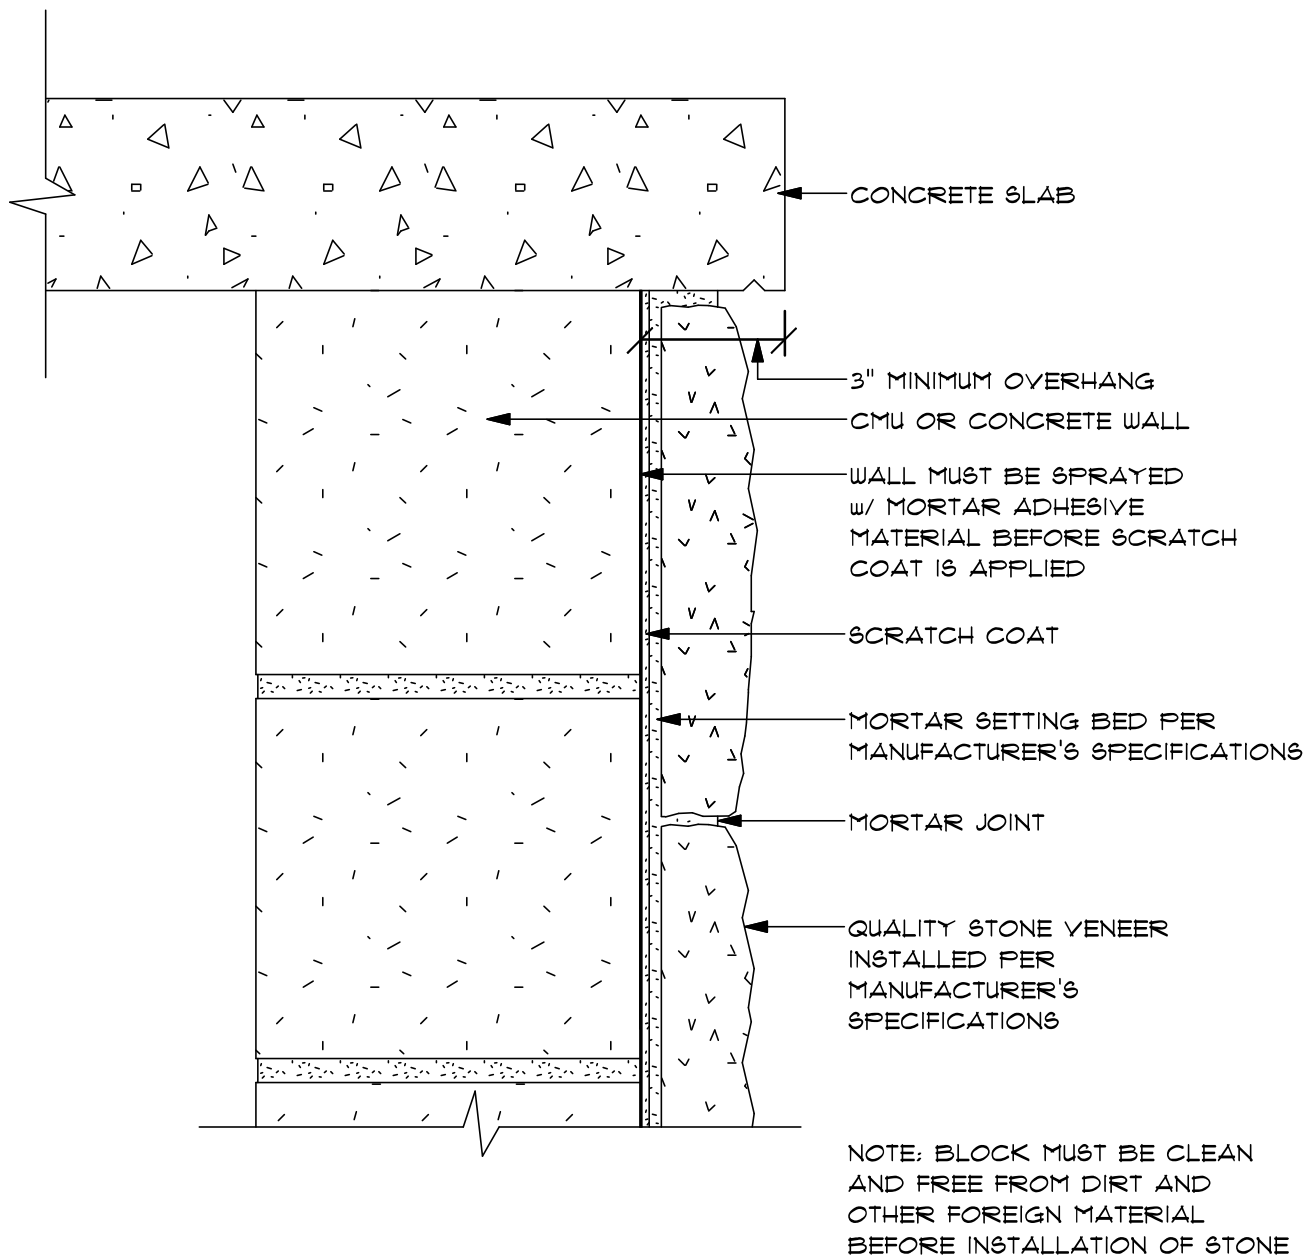

SECTION VIEW

QSV-18.0

SCALE: 3" = 1'-0"

MANUFACTURED STONE
ON C.M.U. WALL

AT PORCH FOUNDATION

QUALITY STONE VENEER


PHONE: 1-800-795-3229

FAX: 717-806-0961

WWW.QUALITYSTONEVENEER.COM



1/01

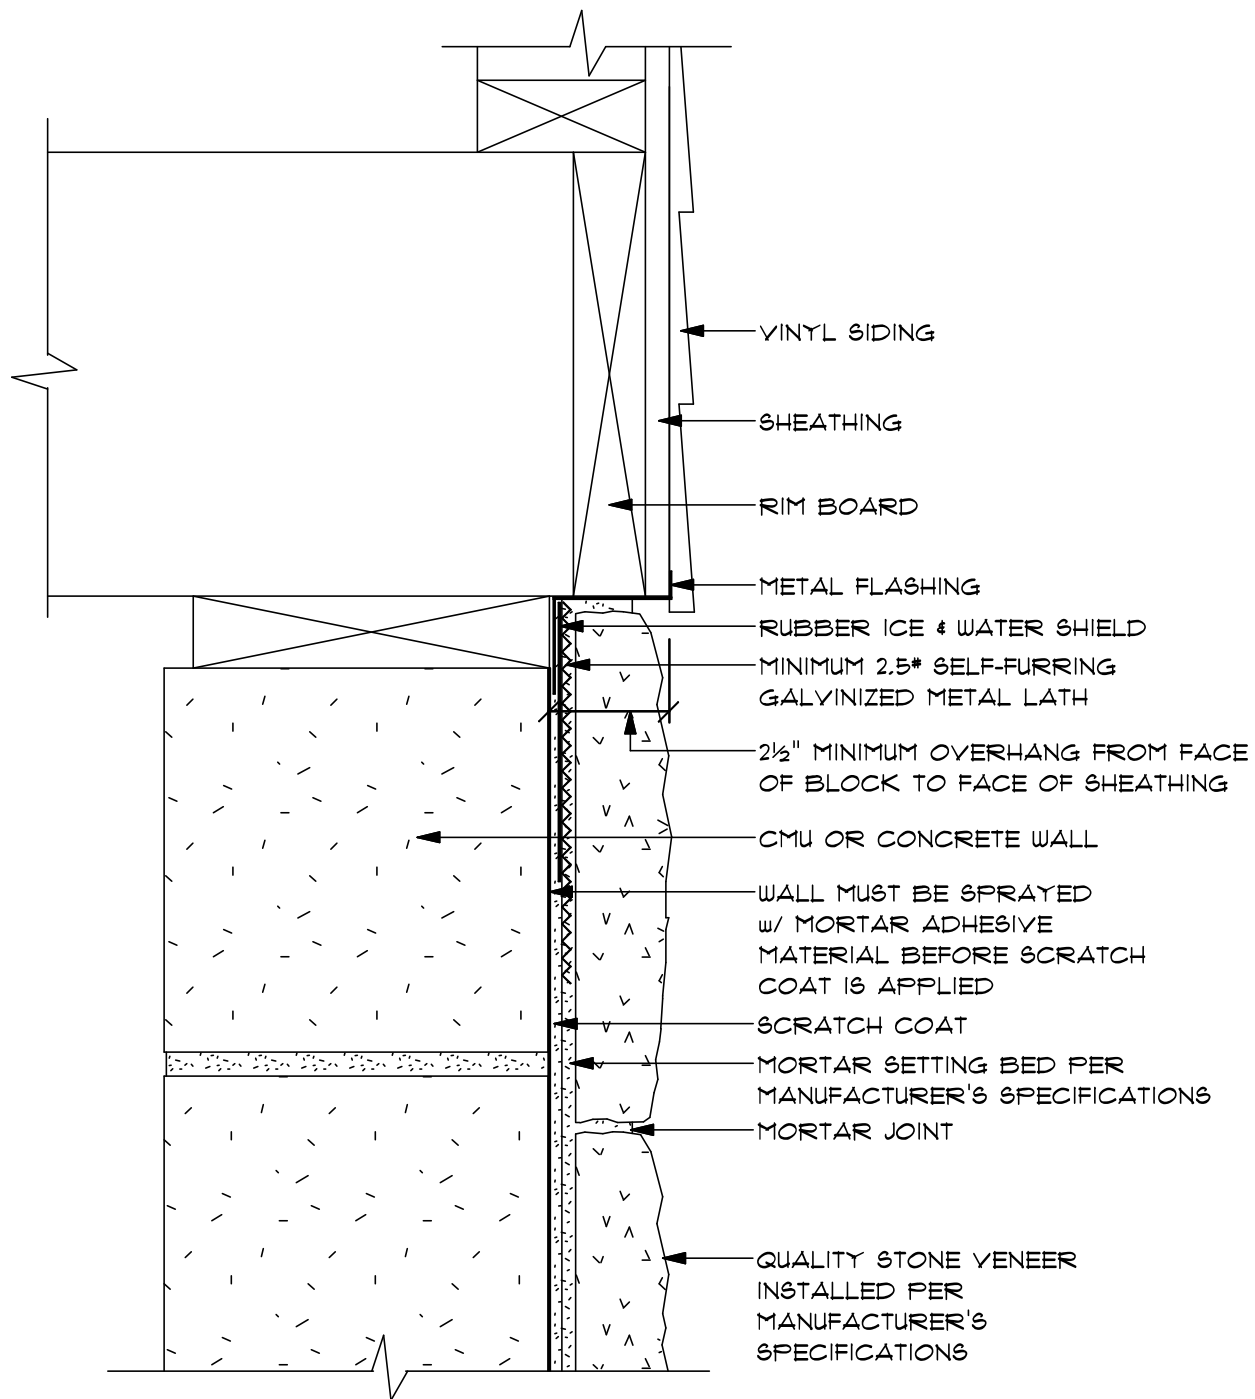

NOTE: BLOCK MUST BE CLEAN AND FREE FROM DIRT AND OTHER FOREIGN MATERIAL BEFORE INSTALLATION OF STONE

SECTION VIEW

QSV-19.0

SCALE: 3" = 1'-0"

MANUFACTURED STONE
ON FOUNDATION WALL

CMU OR CONCRETE

QUALITY STONE VENEER


PHONE: 1-800-795-3229

FAX: 717-806-0961

WWW.QUALITYSTONEVENEER.COM



9/07

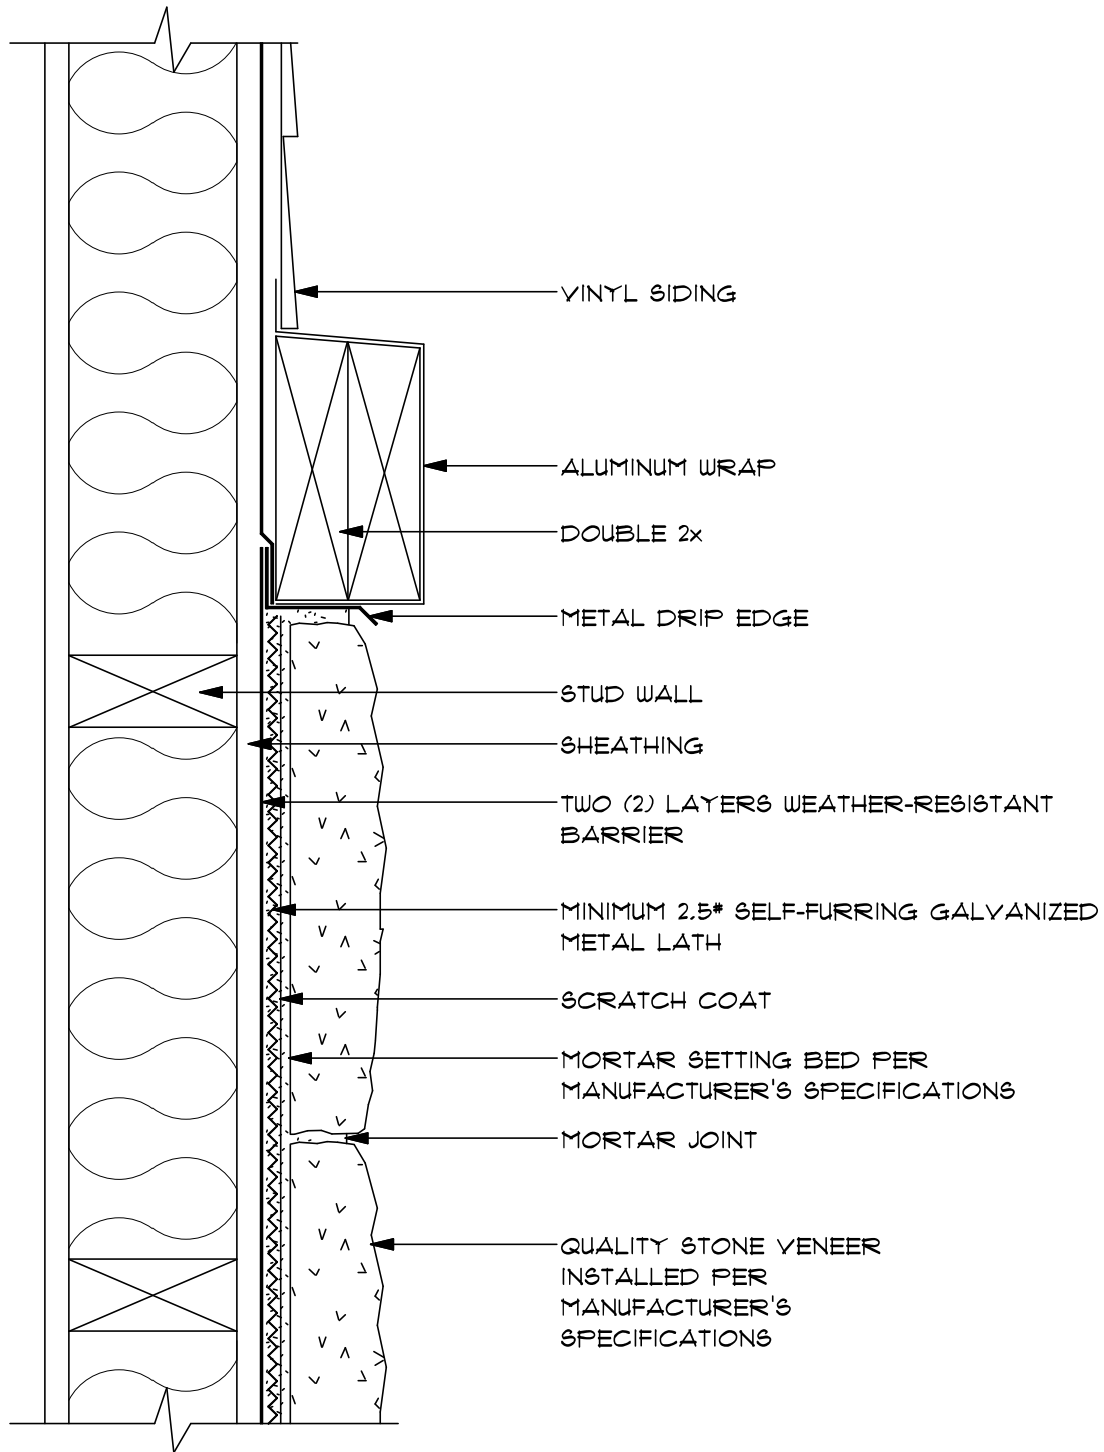

SECTION VIEW

QSV-20.0

SCALE: 3" = 1'-0"


MANUFACTURED STONE
BELOW TRIM ACCENT BAND

QUALITY STONE VENEER

PHONE: 1-800-795-3229
FAX: 717-806-0961
WWW.QUALITYSTONEVENEER.COM



9/07

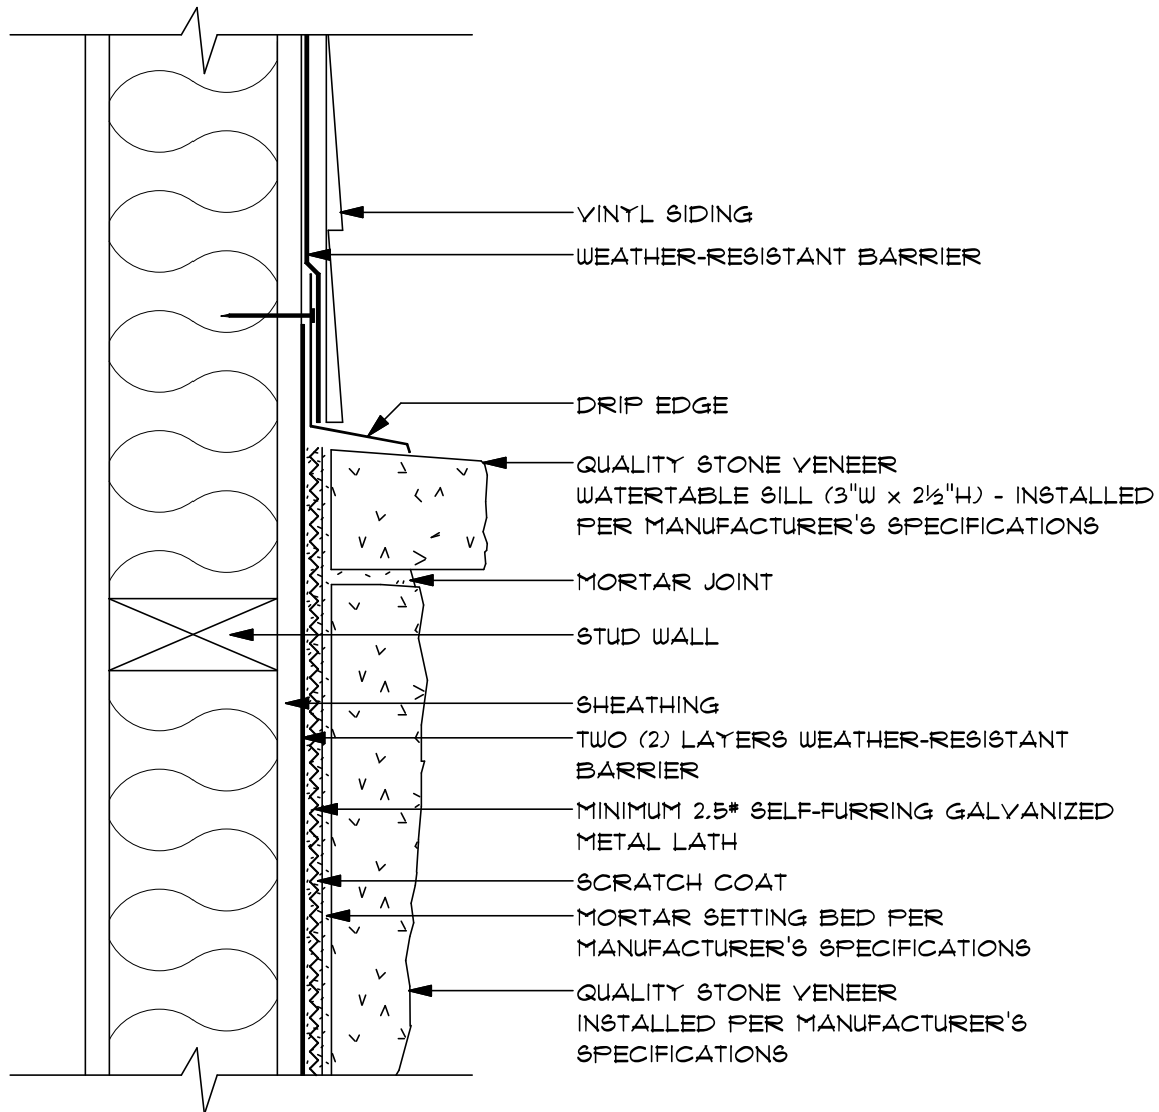

SECTION VIEW

QSV-21.0

SCALE: 3" = 1'-0"

MANUFACTURED STONE


AT KNEE WALL
FOR STUCCO, MASONITE,
WOOD & VINYL SIDING

QUALITY STONE VENEER

PHONE: 1-800-795-3229
FAX: 717-806-0961
WWW.QUALITYSTONEVENEER.COM



9/07

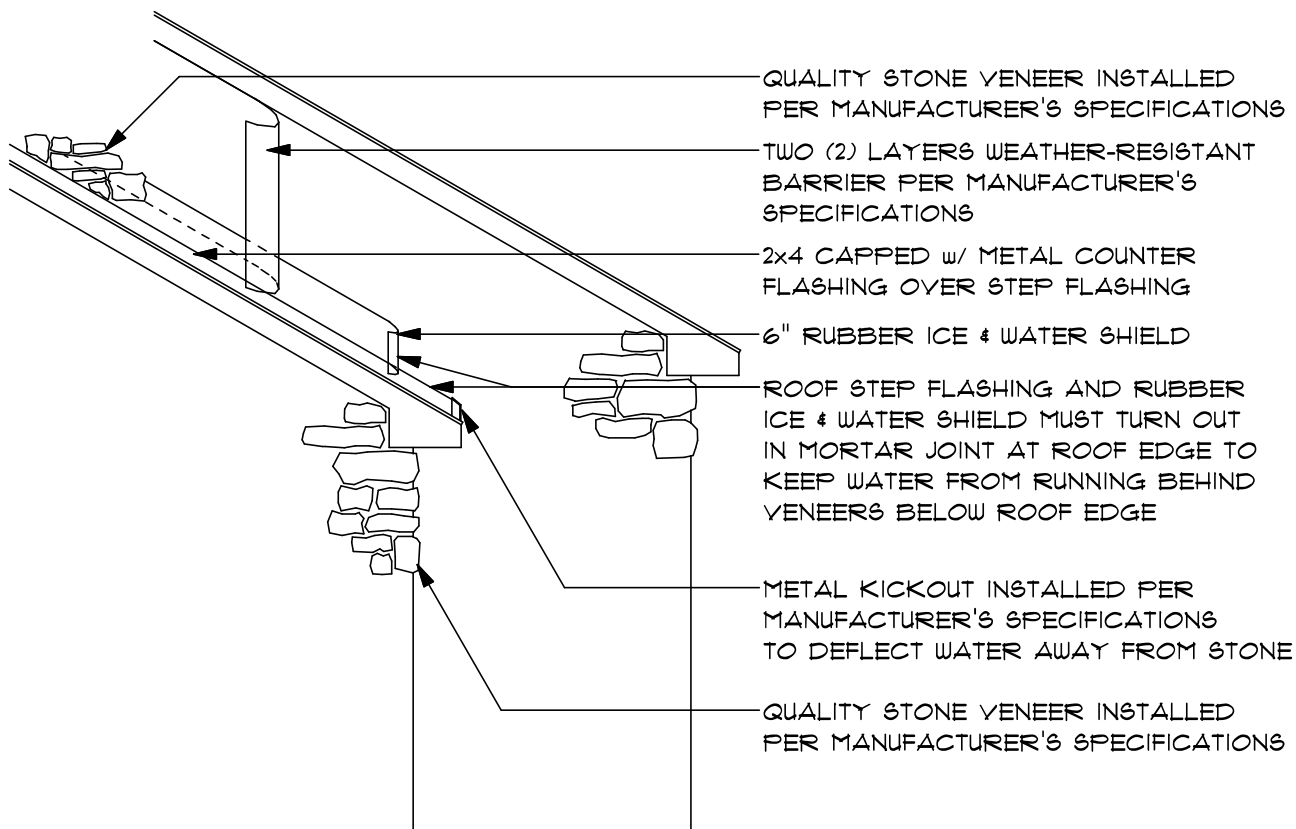

ELEVATION VIEW

QSV-22.0

NO SCALE

STONE OVER ROOF DETAIL

QUALITY STONE VENEER


PHONE: 1-800-795-3229

FAX: 717-806-0961

WWW.QUALITYSTONEVENEER.COM



9/01

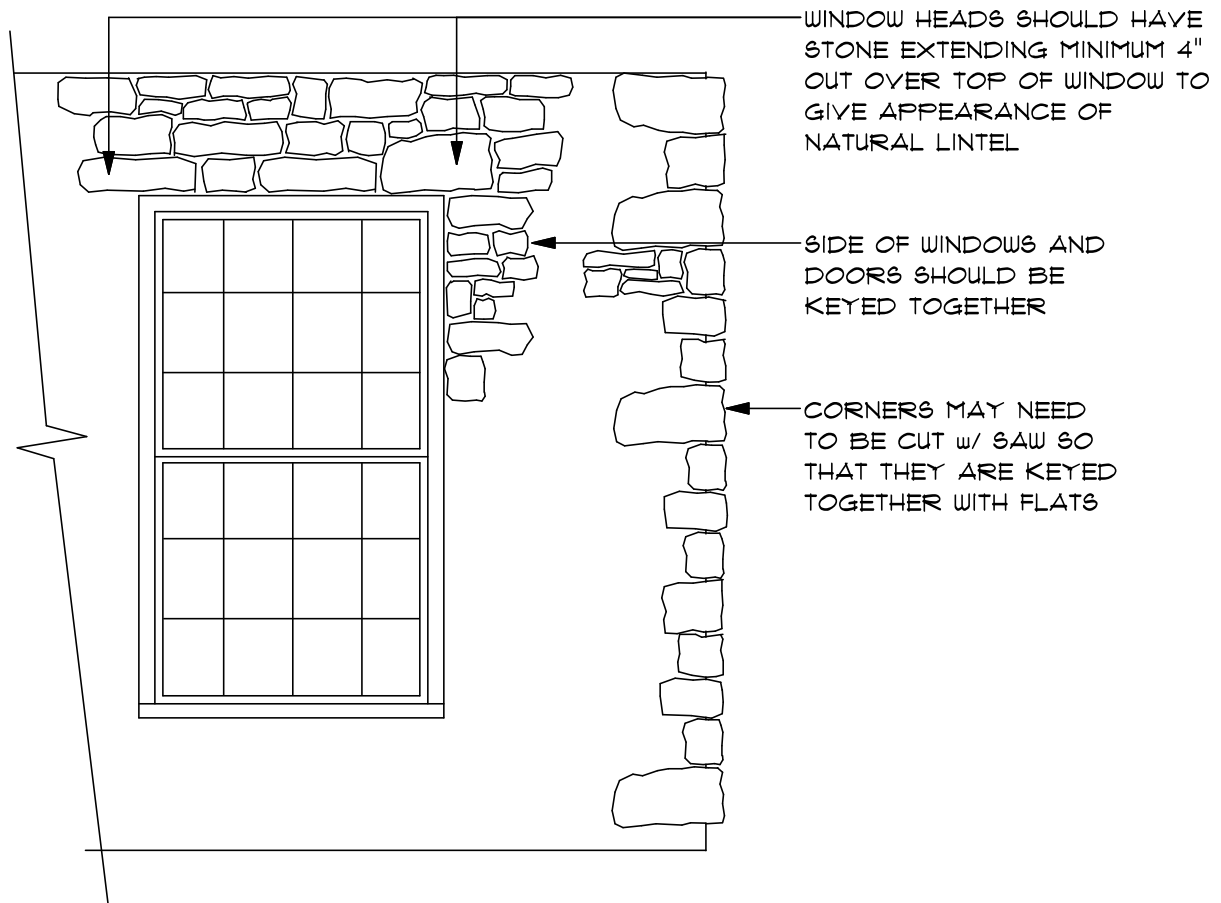

ELEVATION VIEW

QSV-23.0

NO SCALE


QUALITY STONE VENEER
CORNER STONE
INSTALLATION INSTRUCTIONS

QUALITY STONE VENEER

PHONE: 1-800-795-3229
 FAX: 717-806-0961
WWW.QUALITYSTONEVENEER.COM



1/01

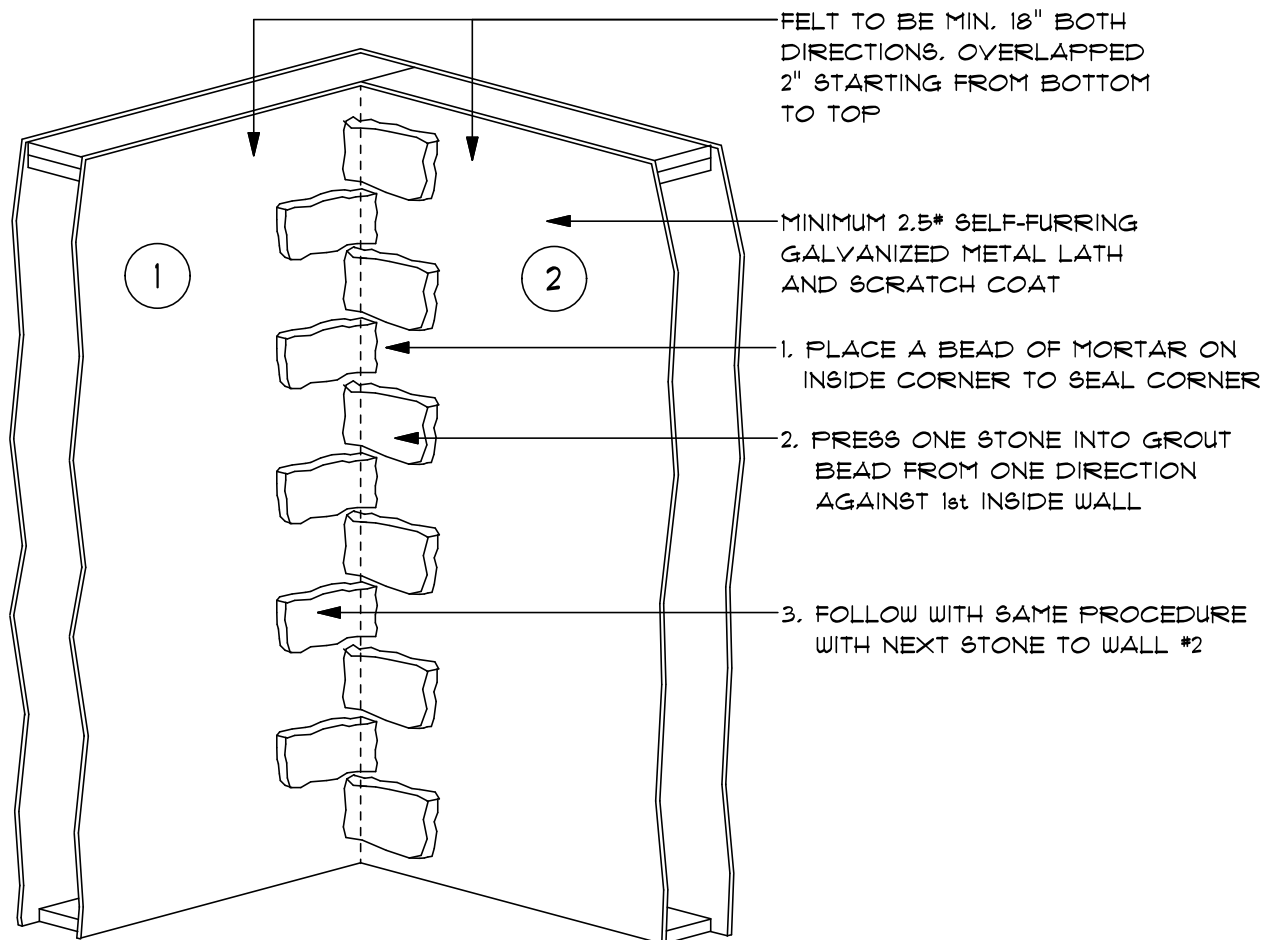

ELEVATION VIEW

QSY-24.0

NO SCALE


INSIDE CORNER
INSTALLATION INSTRUCTIONS

QUALITY STONE VENEER

PHONE: 1-800-795-3229
FAX: 717-806-0961
WWW.QUALITYSTONEVENEER.COM



9/01

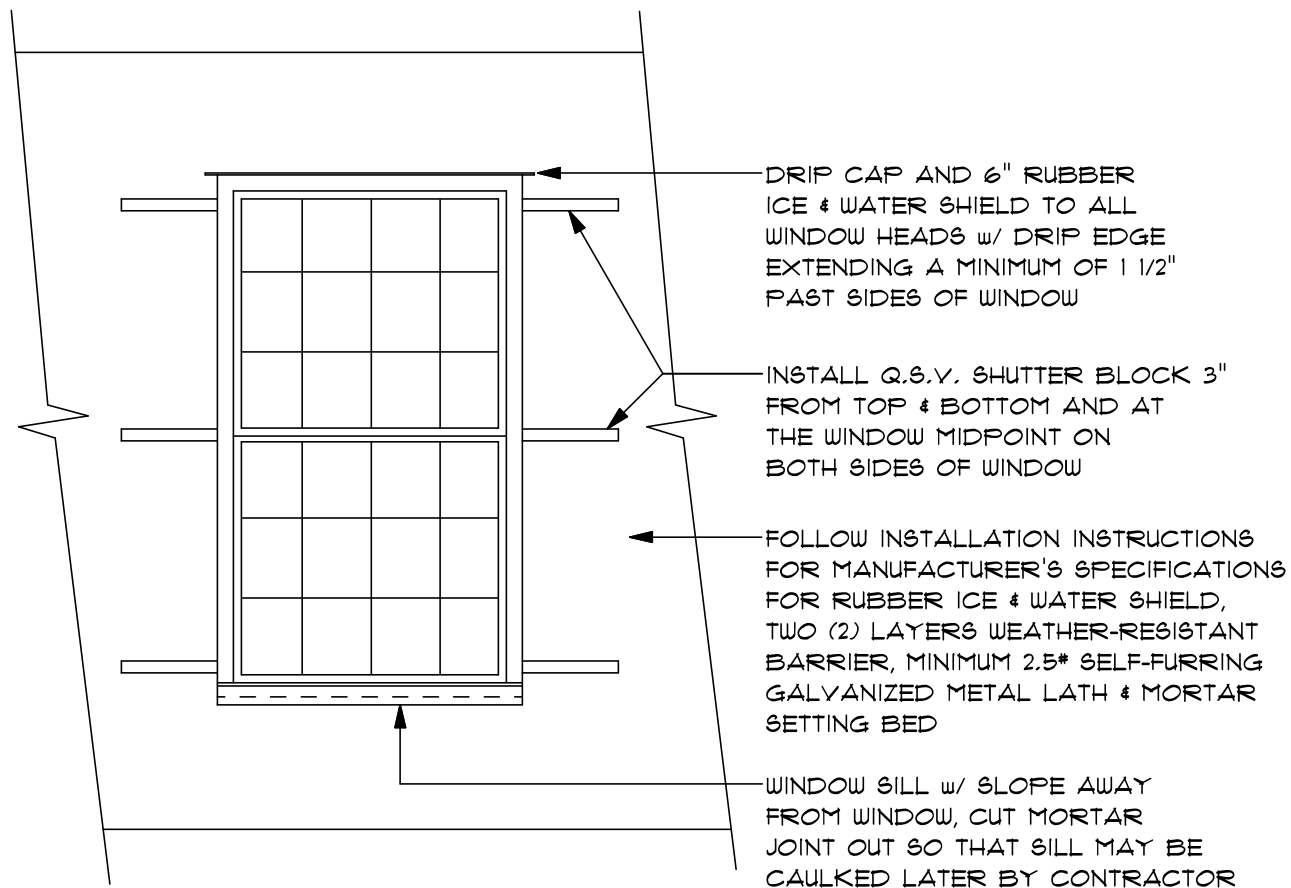

ELEVATION VIEW

QSY-25.0

SCALE: 3" = 1'-0"



SHUTTER BLOCK INSTALLATION INSTRUCTIONS

QUALITY STONE VENEER

PHONE: 1-800-795-3229
FAX: 717-806-0961
WWW.QUALITYSTONEVENEER.COM



9/01

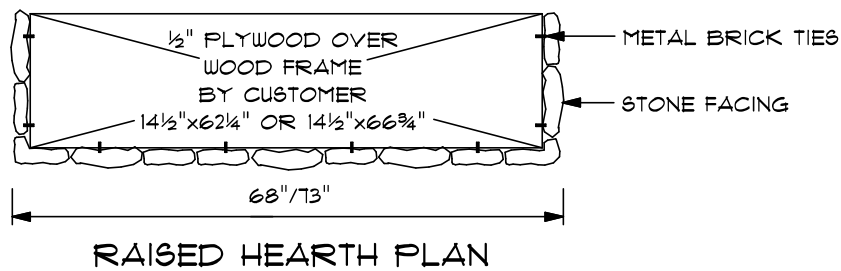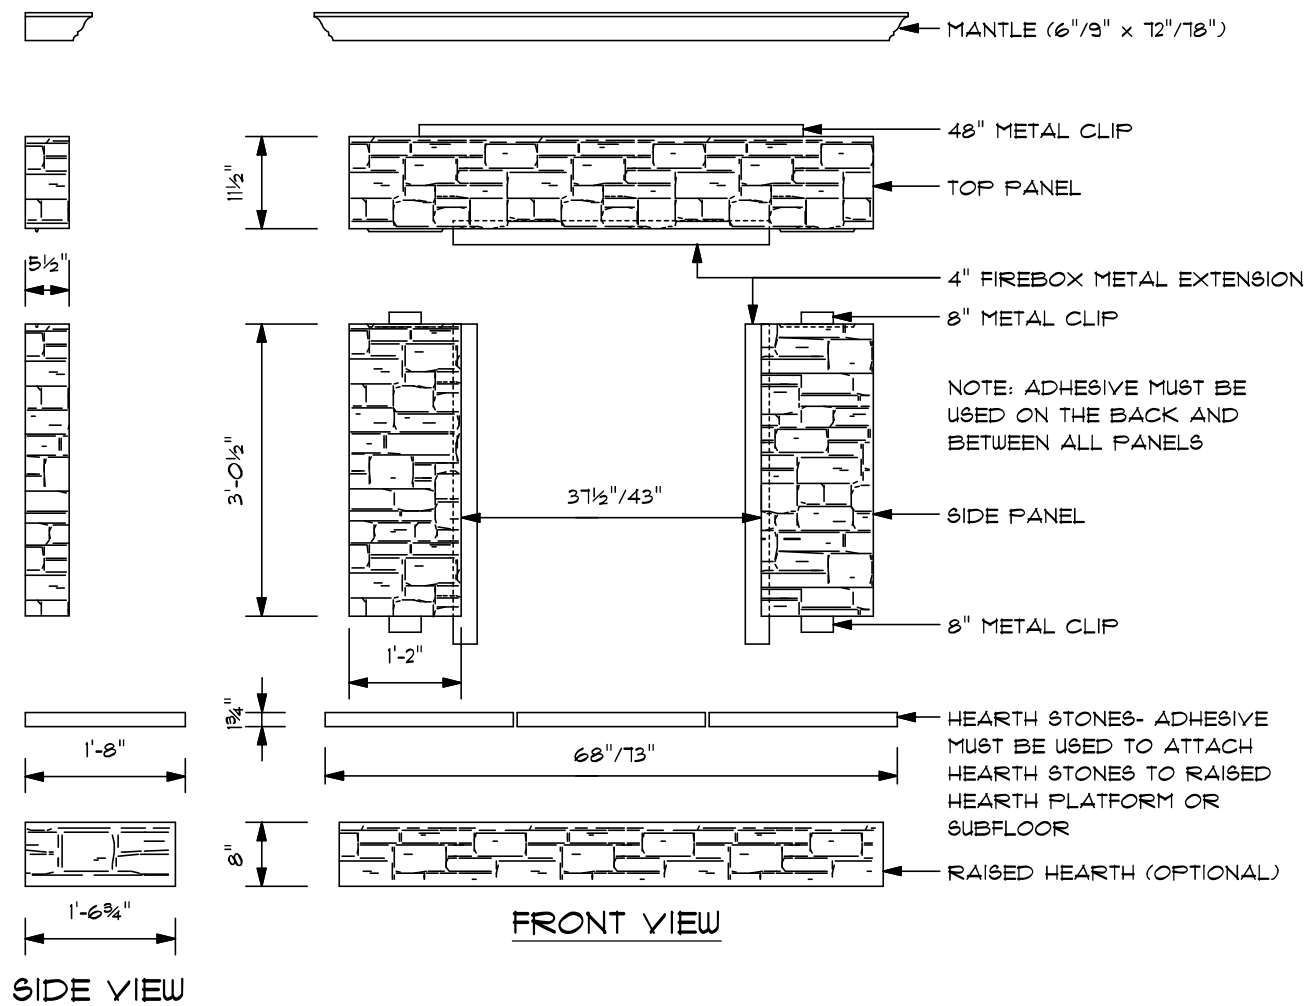

QSV-26.0

SCALE: $\frac{1}{2}'' = 1'-0''$

QUALITY STONE VENEER
FIREPLACE

WITH HEARTH AND MANTLE


QUALITY STONE VENEER

PHONE: 1-800-795-3229


FAX: 717-806-0961

WWW.QUALITYSTONEVENEER.COM



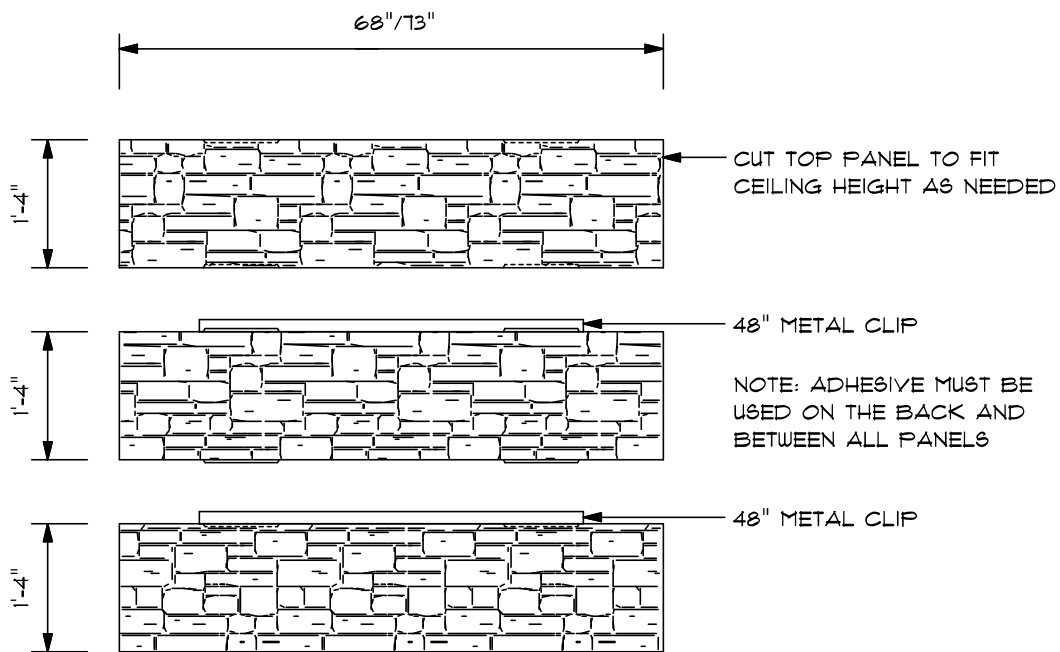

DRYSTACK UPPER PANEL

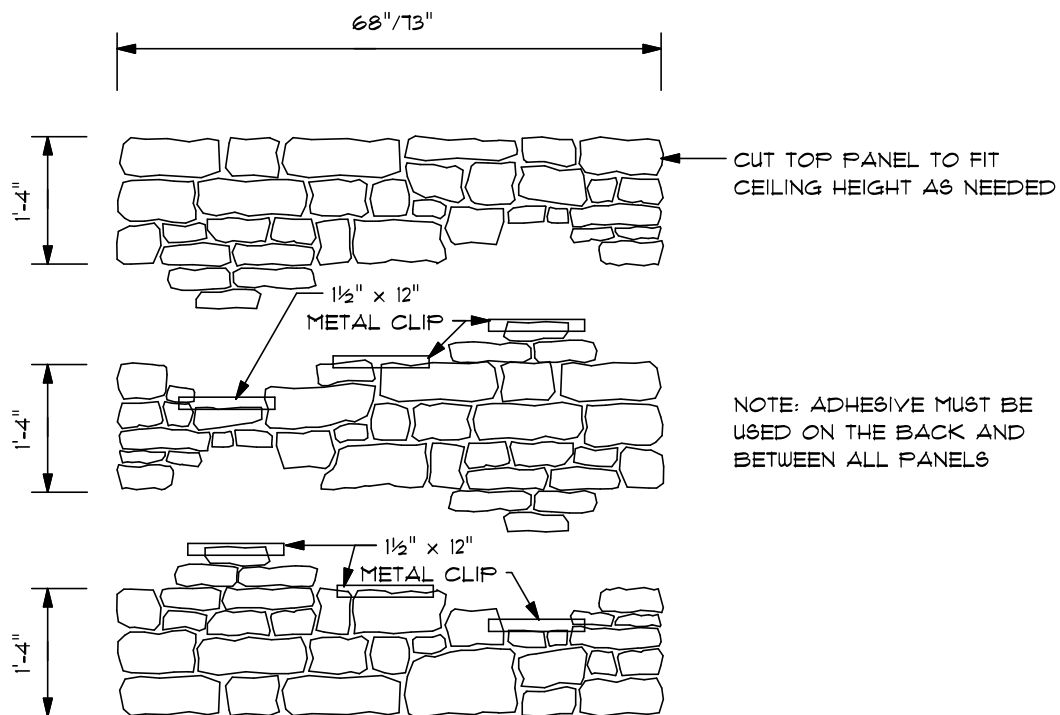

FIELDSTONE UPPER PANEL

QSV-27.0

SCALE: 1/2" = 1'-0"

QUALITY STONE VENEER
FIREPLACE

UPPER PANEL OPTIONS


QUALITY STONE VENEER

PHONE: 1-800-795-3229

FAX: 717-806-0961

WWW.QUALITYSTONEVENEER.COM



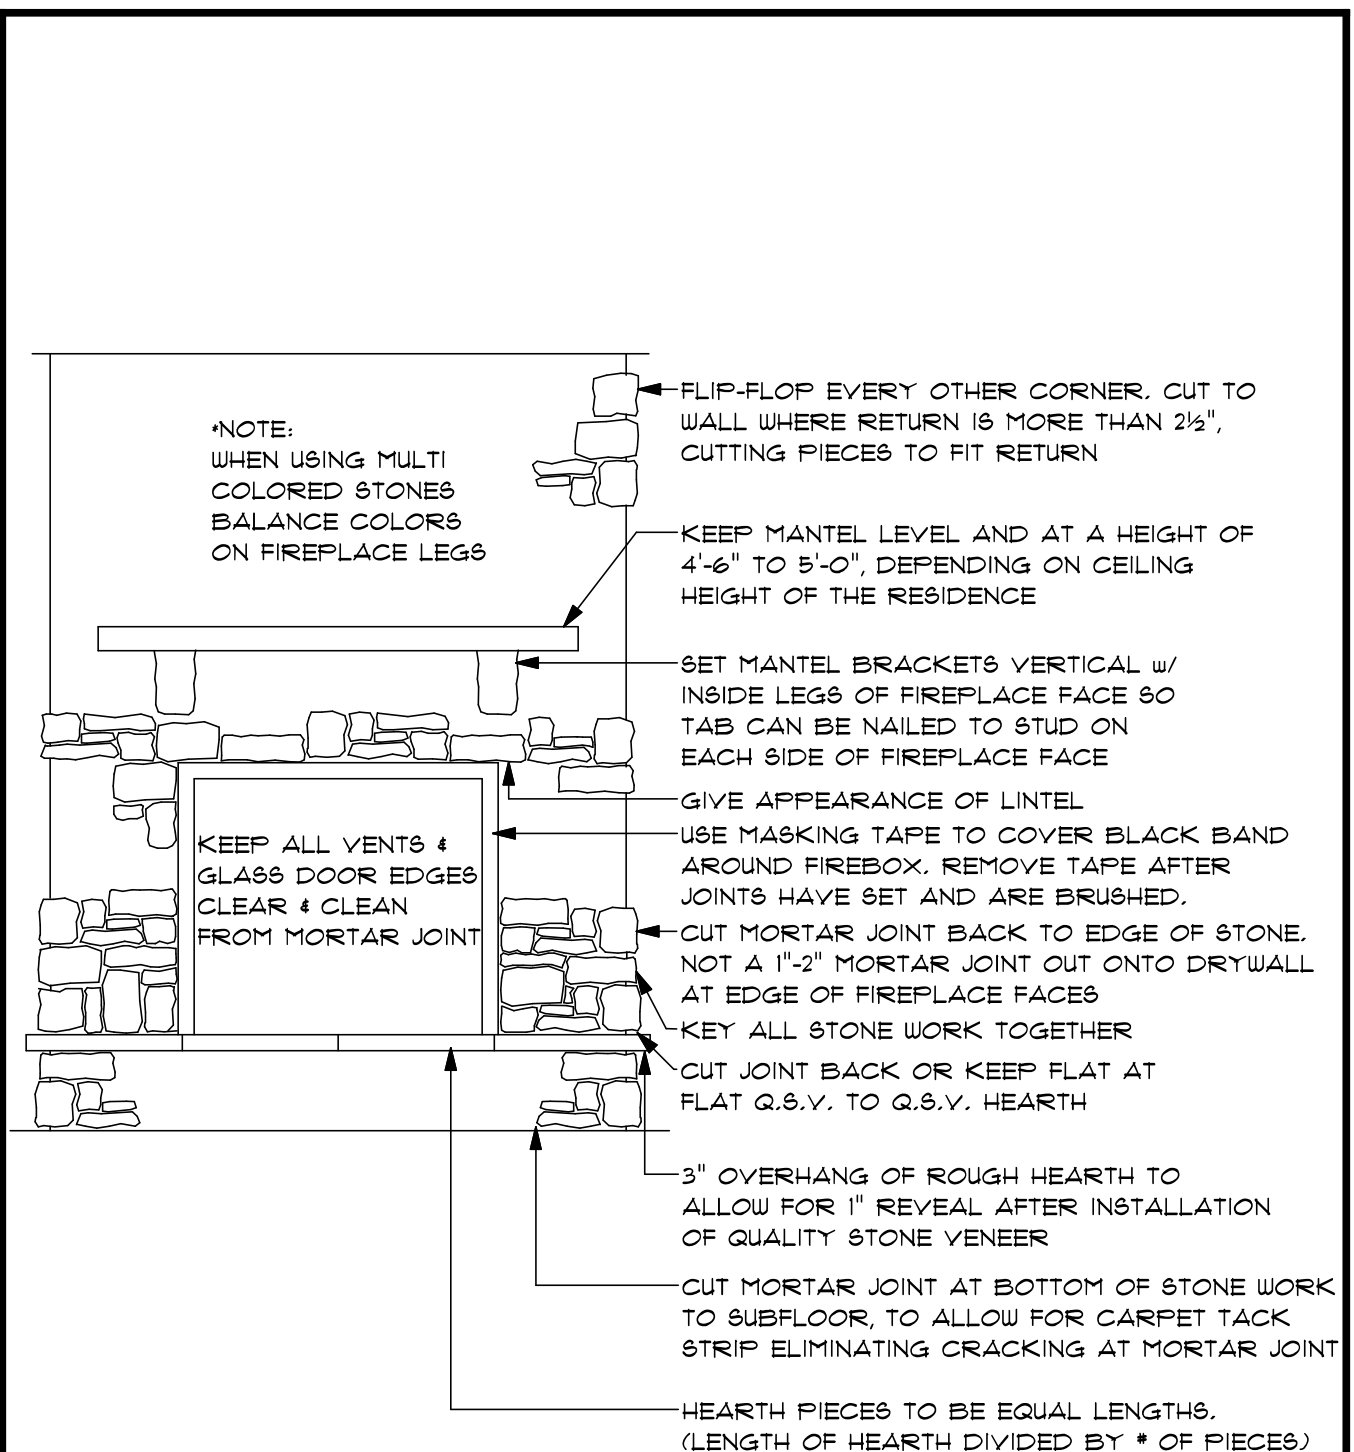

ELEVATION VIEW

1/01

QSV-28.0


NO SCALE

QUALITY STONE VENEER
FIREPLACE DETAILS

QUALITY STONE VENEER

PHONE: 1-800-795-3229
FAX: 717-806-0961
WWW.QUALITYSTONEVENEER.COM



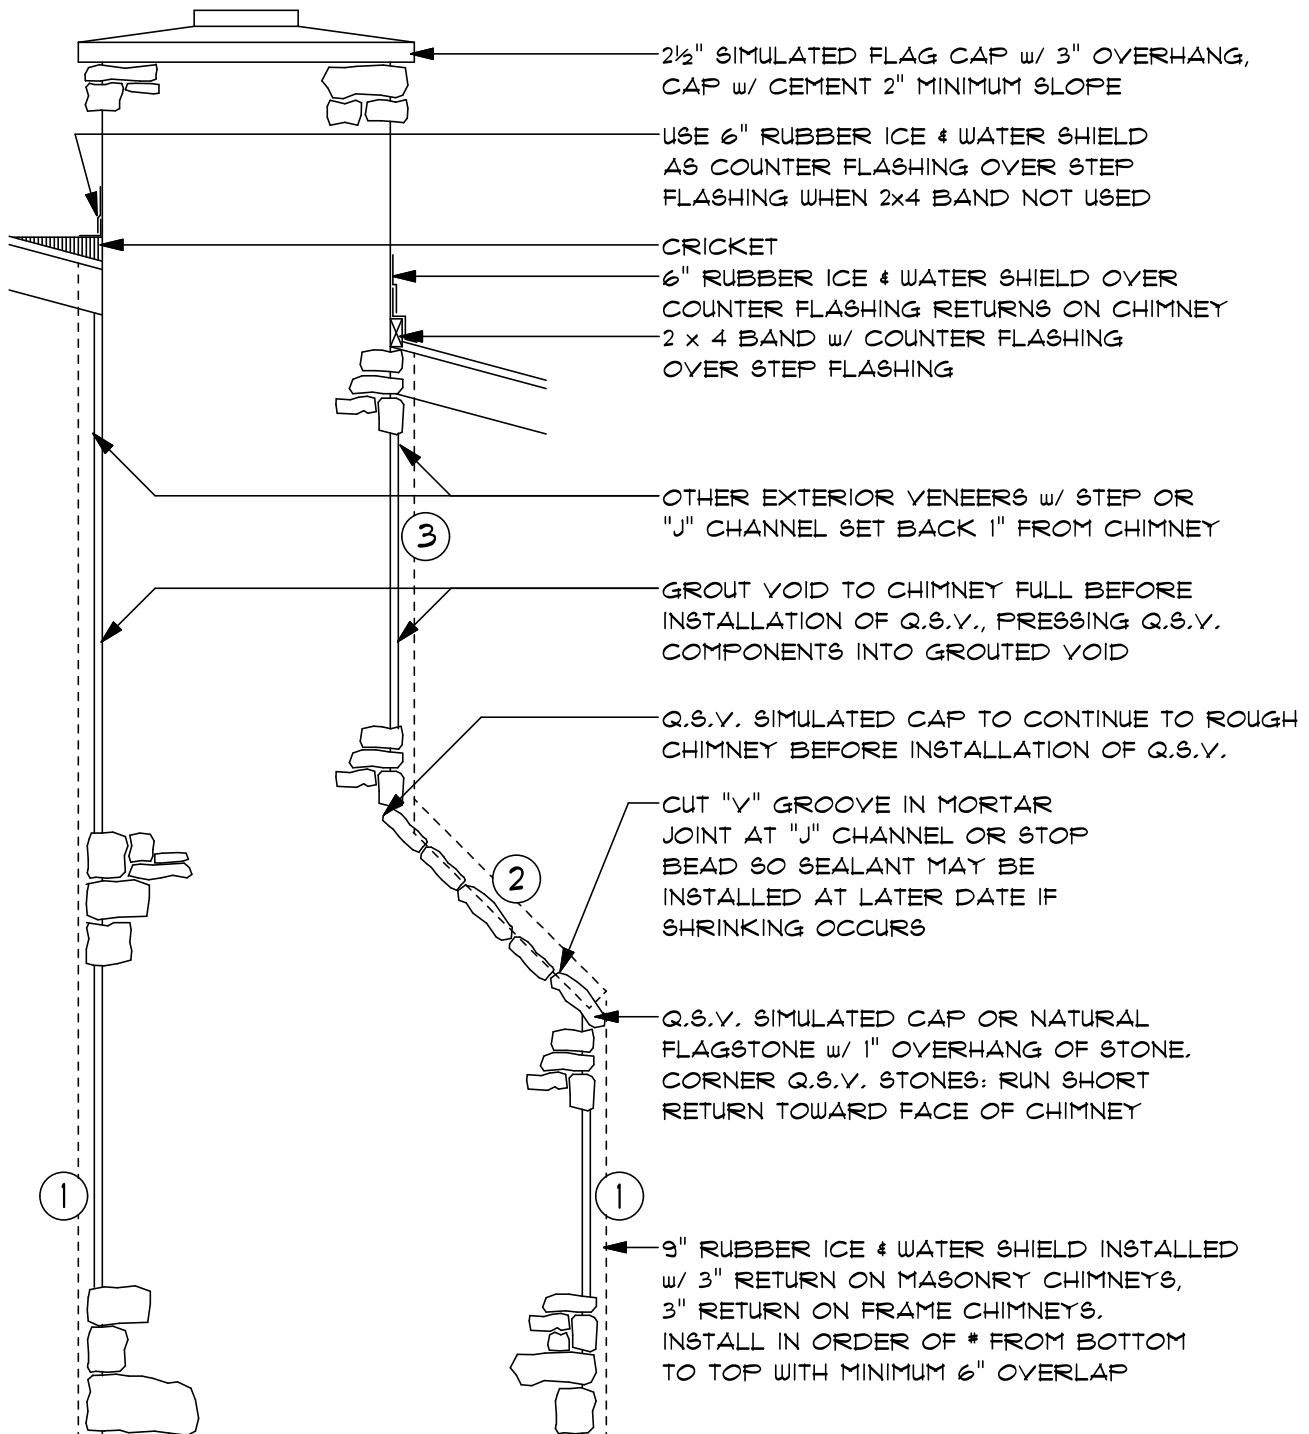

ELEVATION VIEW

QSV-29.0

NO SCALE


CHIMNEY TO GRADE
w/ RAKES DETAIL

QUALITY STONE VENEER

PHONE: 1-800-795-3229
FAX: 717-806-0961
WWW.QUALITYSTONEVENEER.COM



1/01

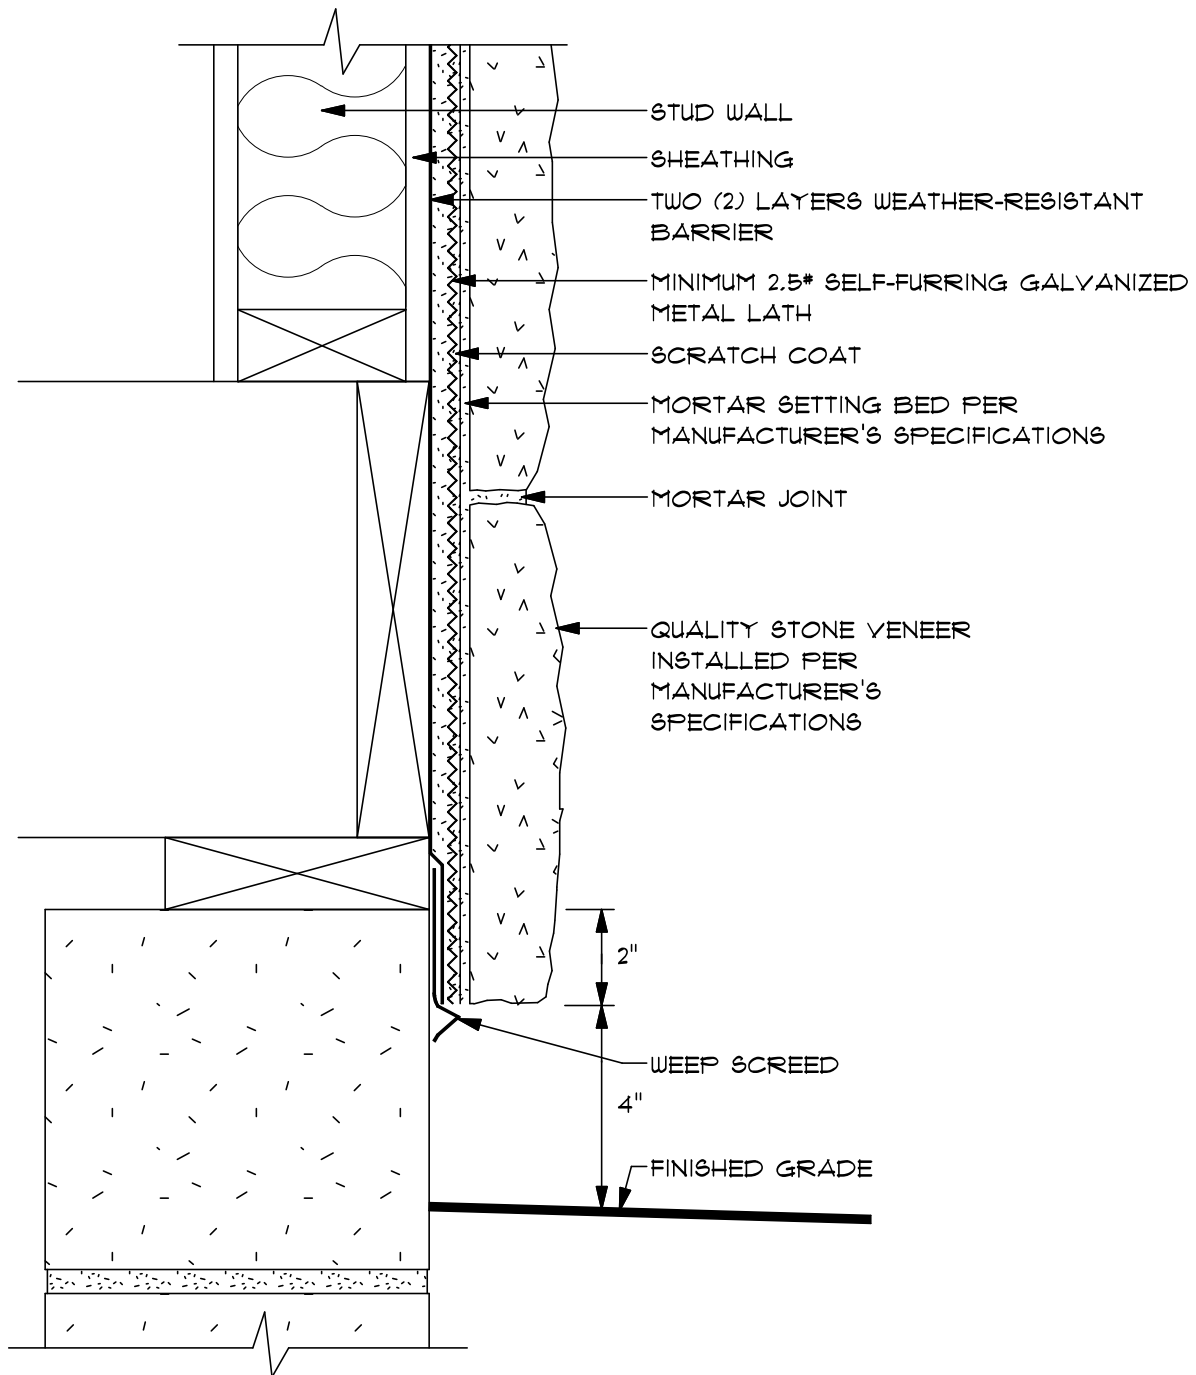

SECTION VIEW

QSV-30.0

SCALE: 3" = 1'-0"

MANUFACTURED STONE
ON STUD WALL

WEEP SCREED INSTALLED AT C.M.U.

QUALITY STONE VENEER

PHONE: 1-800-795-3229

FAX: 717-806-0961

WWW.QUALITYSTONEVENEER.COM



9/01