

Metropolitan Brick

Metropolitan Brick is a standard size thin brick veneer, wire cut in style. Six bricks preset into the form of an easy to install, lightweight brick panel keep horizontal rows of brick level across the wall. Corner pieces provide the appearance of a full depth brick around outside corners.



Metropolitan Brick

THIN BRICK FACE SIZING: HEIGHT: 2.625" | LENGTH: 8" | THICKNESS: 1.5"

DENSITY: 8-12 LBS PER SQUARE FOOT

THERMAL RESISTANCE: ASTM C518-91 R FACTOR = 1.148

WATER ABSORPTION: 13.0% WHEN TESTED IN ACCORDANCE WITH ASTM C127

SHEER BOND (ADHESION): ASTM C482 WITH MIN. OF 50 PSI.

COMPRESSIVE STRENGTH: EXCEEDS ASTM C39 AND C192 WITH MIN OF 1800 PSI.

FREEZE-THAW DURABILITY: ASTM C666 WITH LESS THAN 3% WEIGHT LOSS

MANUFACTURER EXPERIENCE: 43 YEARS

INSTALLATION EXPERIENCE: 50 YEARS

WARRANTY: 50 YEAR PRODUCT WARRANTY | 1 YEAR INSTALLATION WARRANTY

ICC CERTIFICATION: ESR - 3151




VIEW ON
WEBSITE



AIA
Continuing
Education
Provider



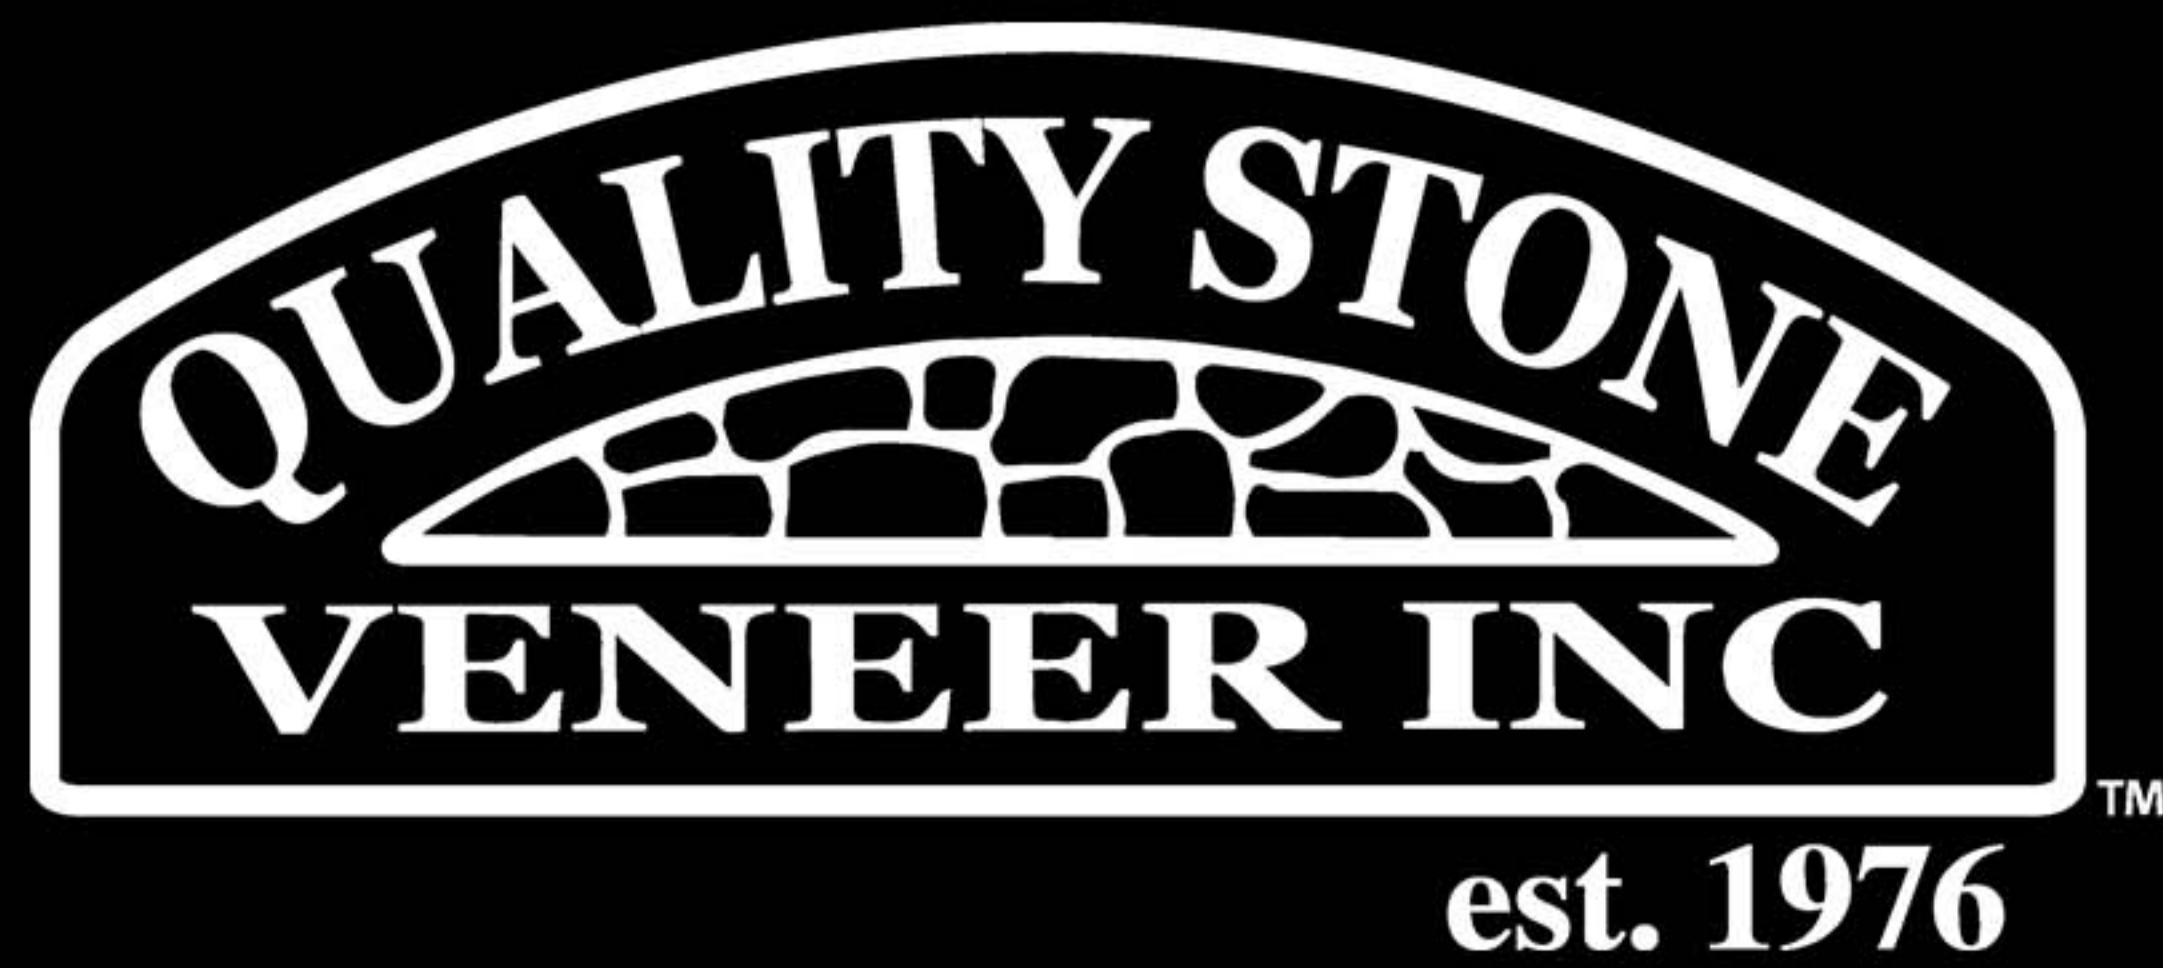

Color Selections

Metropolitan Brick is a standard size thin brick veneer, wire cut in style. Six bricks preset into the form of an easy to install, lightweight brick panel keep horizontal rows of brick level across the wall. Corner pieces provide the appearance of a full depth brick around outside corners.



Amber



Brackston



Brandywine



Dunrite



Heritage



Plymouth



Schoolhouse Red



Statesman



Umber



Steel



Eggshell

FIG. 1: THIN BRICK OVER WOOD FRAMING

1. WOOD FRAMING

2. EXTERIOR GRADE SHEATHING

3. (2) LAYERS OF WRB

4. DRIP CAP/ WEEP SCREED

5. SELF-ADHERED RUBBER FLASHING

6. WALL OPENING WEEPS


7. DRAINAGE MEDIUM/ RAINSCREEN

8. WIRE LATH

9. MORTAR SCRATCH COAT

10. MORTAR SETTING BED

11. QSV THIN BRICK VENEER

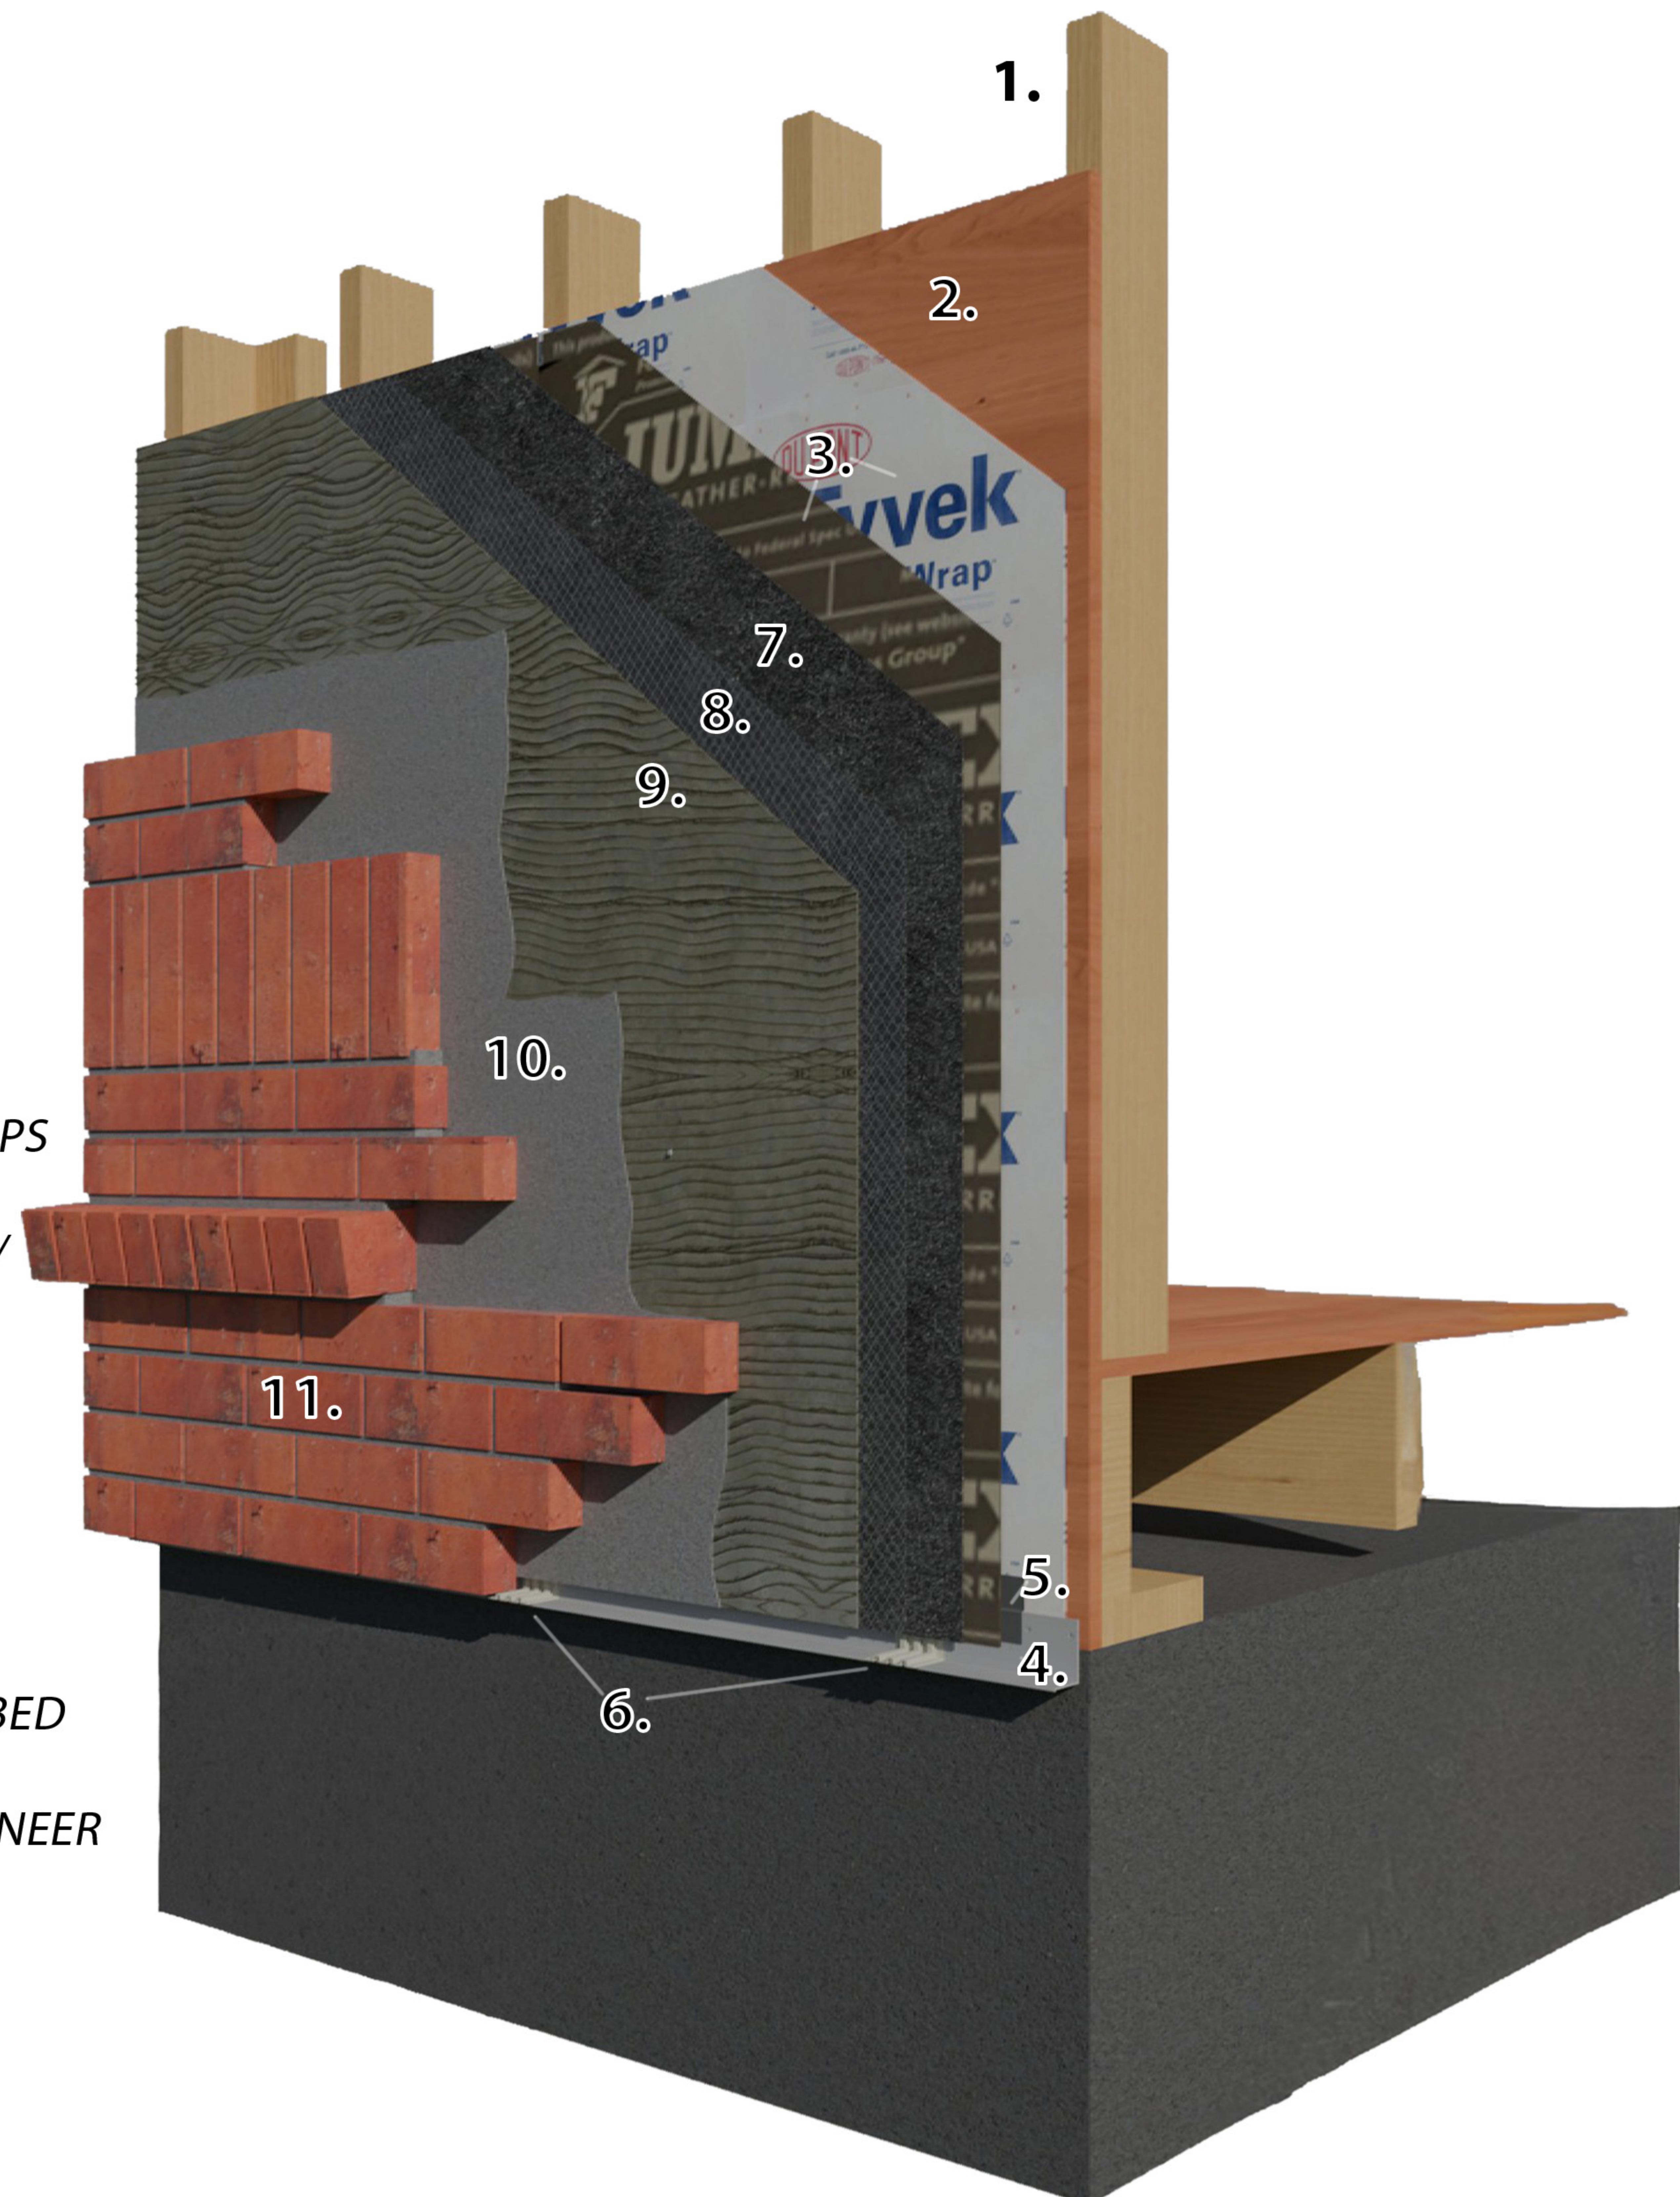

QSV-01.0

THIN BRICK DETAILS

QSV THIN BRICK INSTALLATION
OVER WOOD FRAMING
WITH DRAINAGE


QUALITY STONE VENEER

1-800-795-3229
717-786-3229

WWW.QUALITYSTONEVENEER.COM

QUALITY STONE
VENEER INC
est. 1976

**FIG. 2: THIN BRICK OVER WOOD FRAMING
CONTINUING DOWN OVER FOUNDATION**

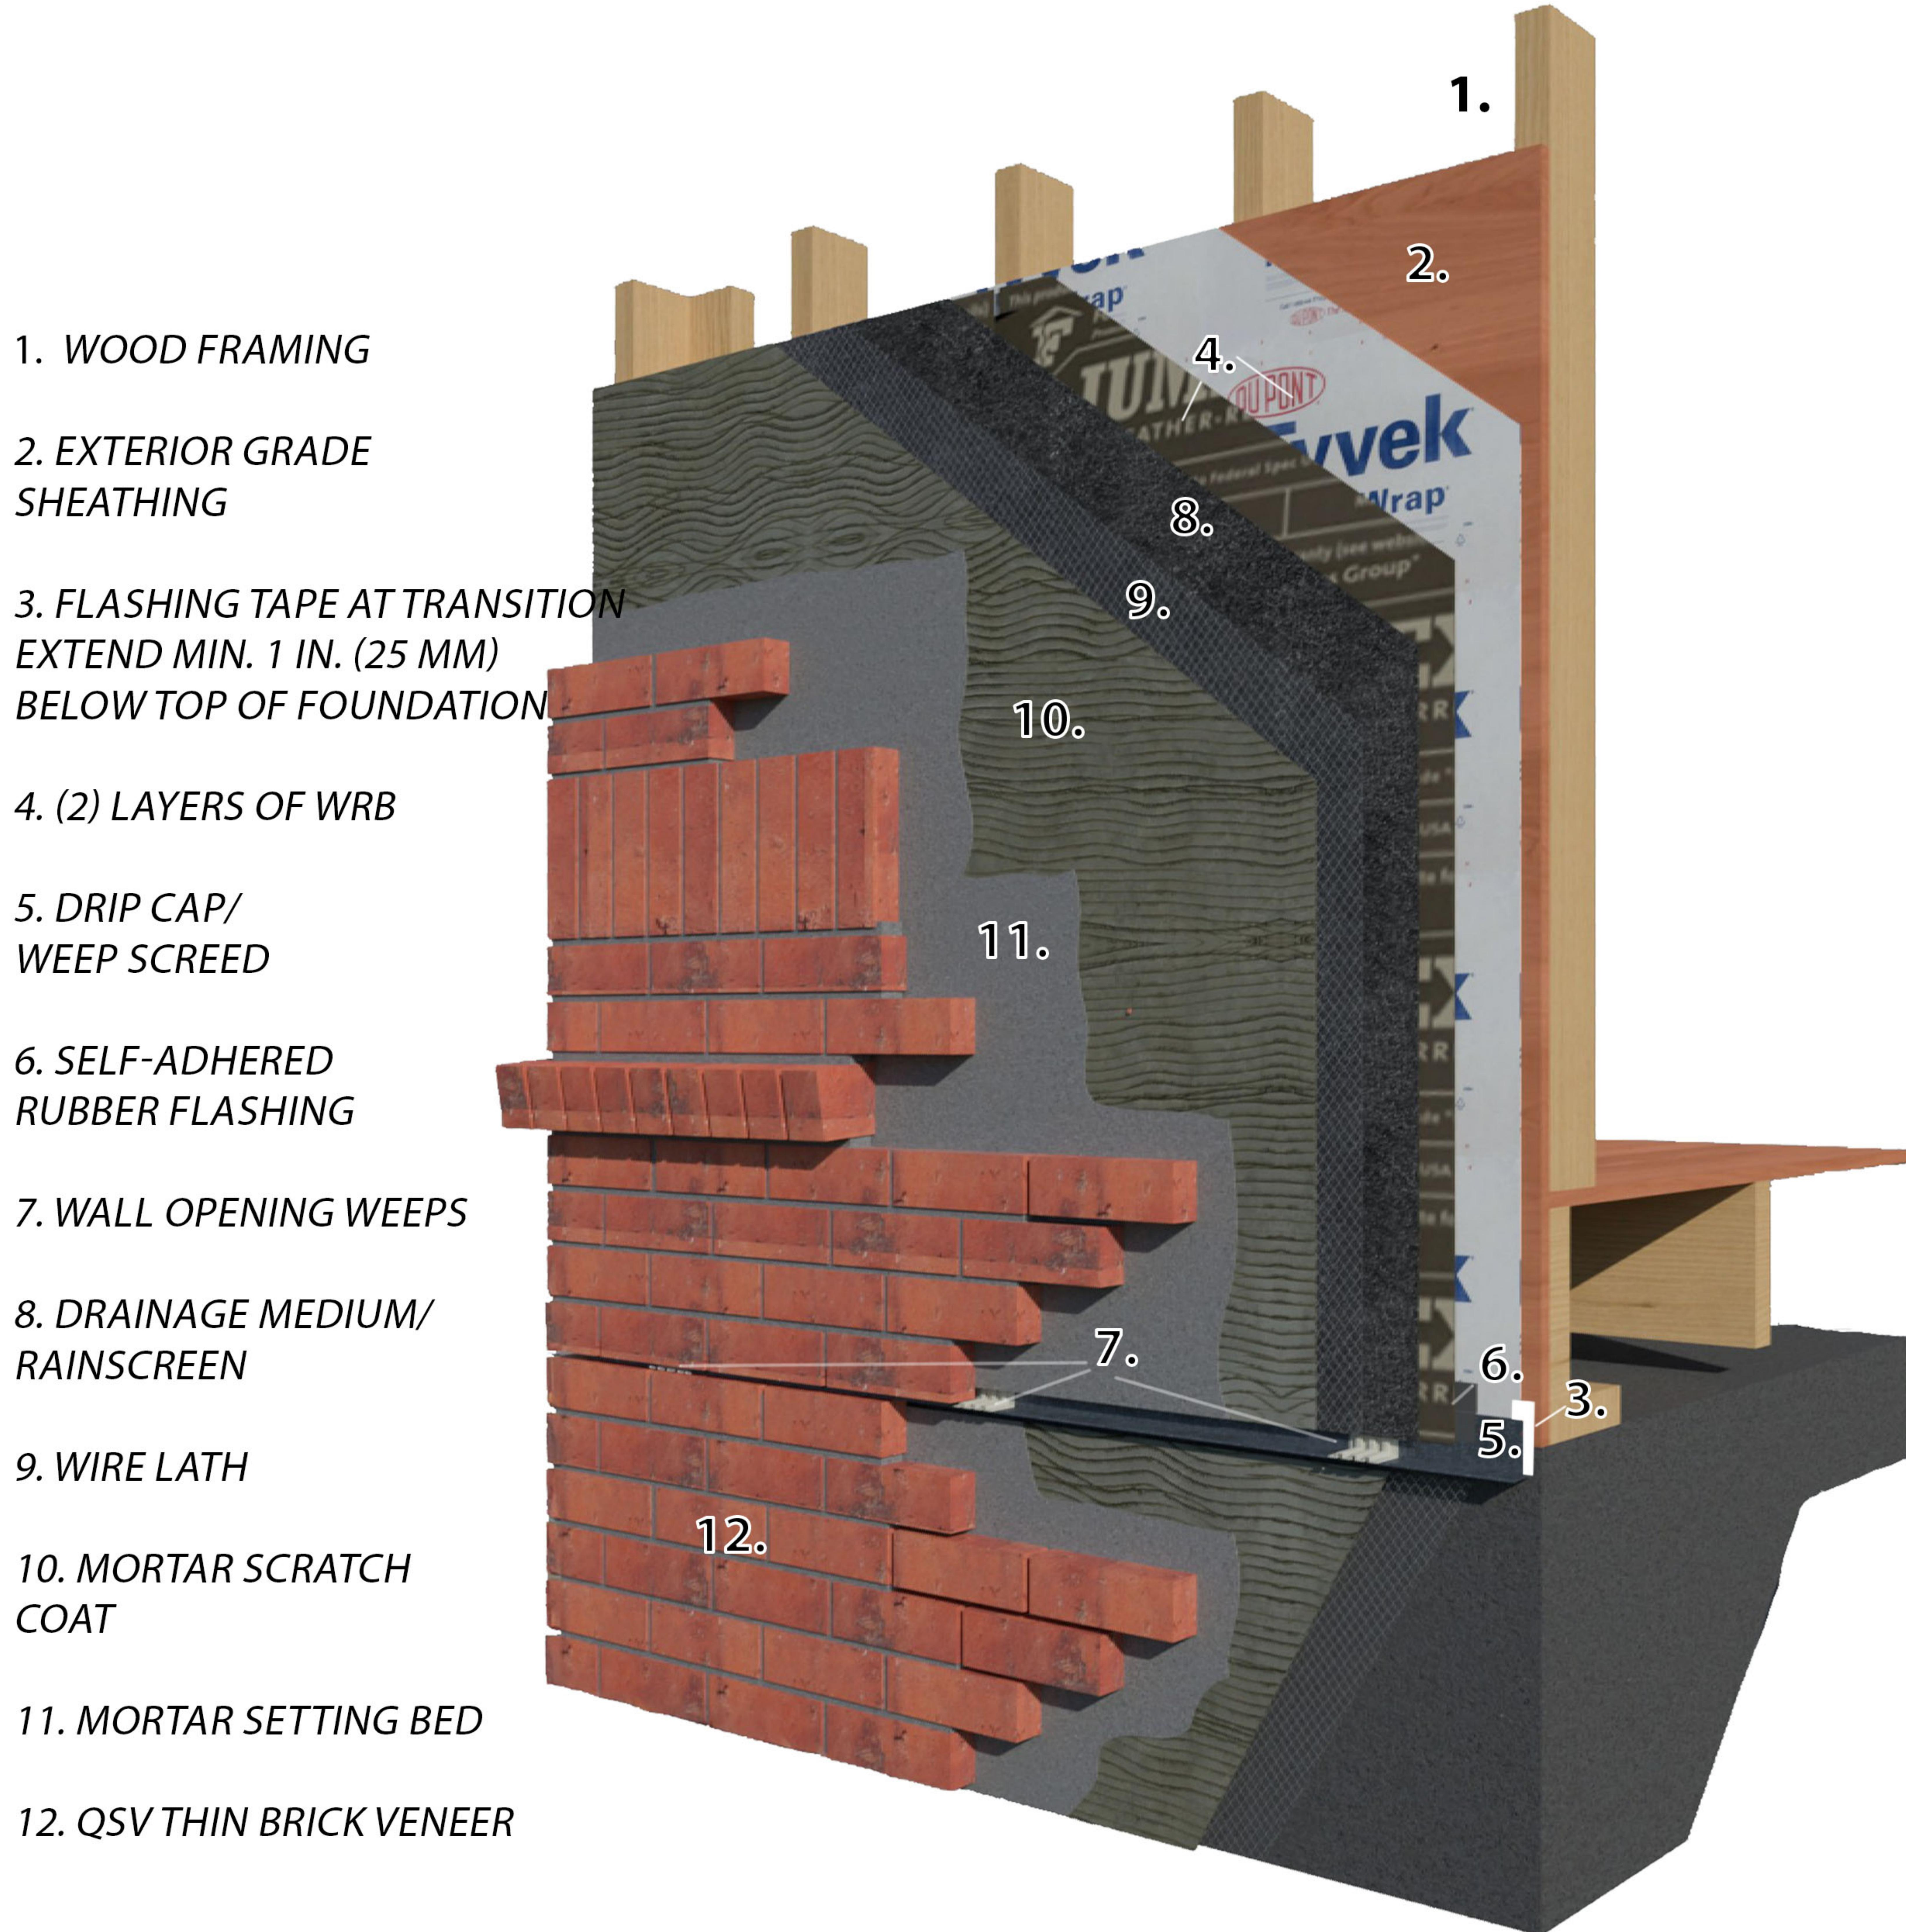

QSV-02.0

THIN BRICK DETAILS

**QSV THIN BRICK WITH DRAINAGE
CONTINUING DOWN OVER
CONCRETE FOUNDATION**

QUALITY STONE VENEER

1-800-795-3229
717-786-3229

WWW.QUALITYSTONEVENEER.COM

**QUALITY STONE
VENEER INC**
est. 1976

**FIG. 3: THIN BRICK OVER WOOD FRAMING
CONTINUING DOWN OVER FOUNDATION
CORNER RETURN**

1. WOOD FRAMING

2. EXTERIOR GRADE
SHEATHING

3. FLASHING TAPE AT TRANSITION
EXTEND MIN. 1 IN. (25 MM)
BELOW TOP OF FOUNDATION

4. (2) LAYERS OF WRB

5. DRIP CAP/
WEEP SCREED

6. SELF-ADHERED
RUBBER FLASHING

7. WALL OPENING WEEPS


8. DRAINAGE MEDIUM/
RAINSCREEN

9. WIRE LATH

10. MORTAR SCRATCH
COAT

11. MORTAR SETTING BED

12. QSV THIN BRICK VENEER

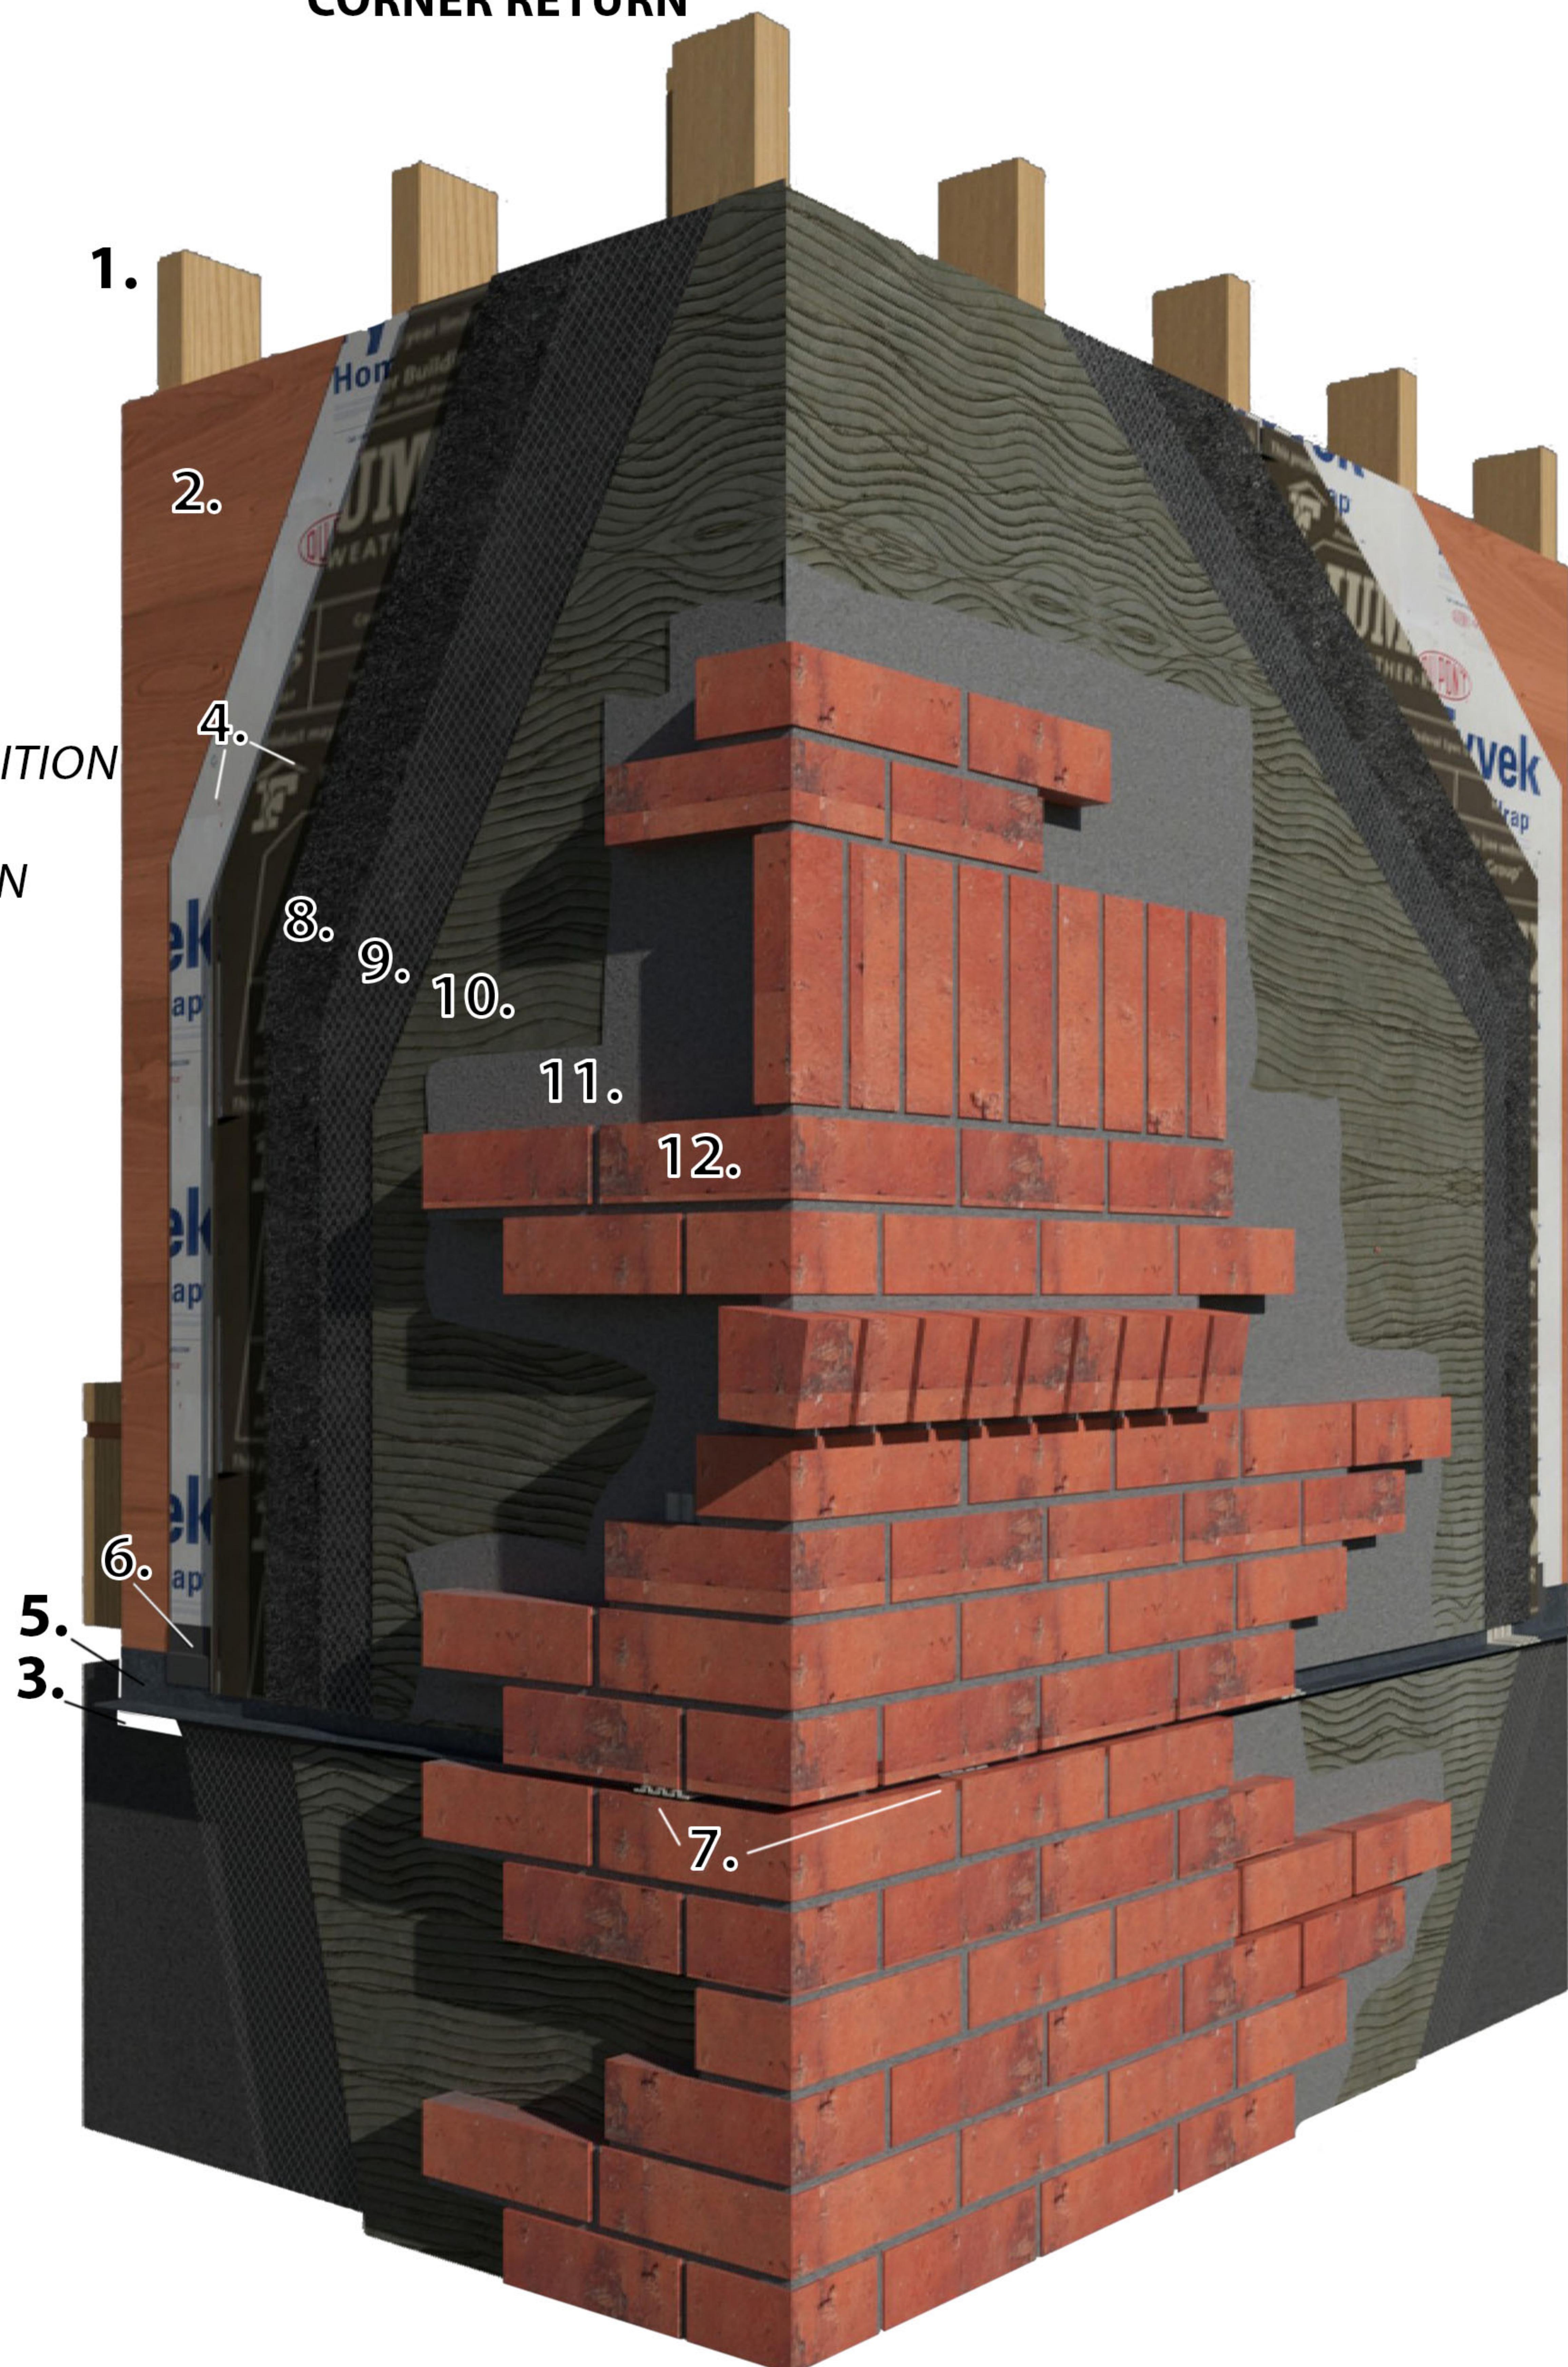

QSV-03.0

THIN BRICK DETAILS

**QSV THIN BRICK WITH DRAINAGE
CONTINUING DOWN OVER
CONCRETE FOUNDATION
CORNER RETURN**


QUALITY STONE VENEER

1-800-795-3229
717-786-3229

WWW.QUALITYSTONEVENEER.COM

**QUALITY STONE
VENEER INC**
est. 1976

FIG. 4: METROPOLITAN BRICK PATTERN DETAIL FOR INSTALLATION

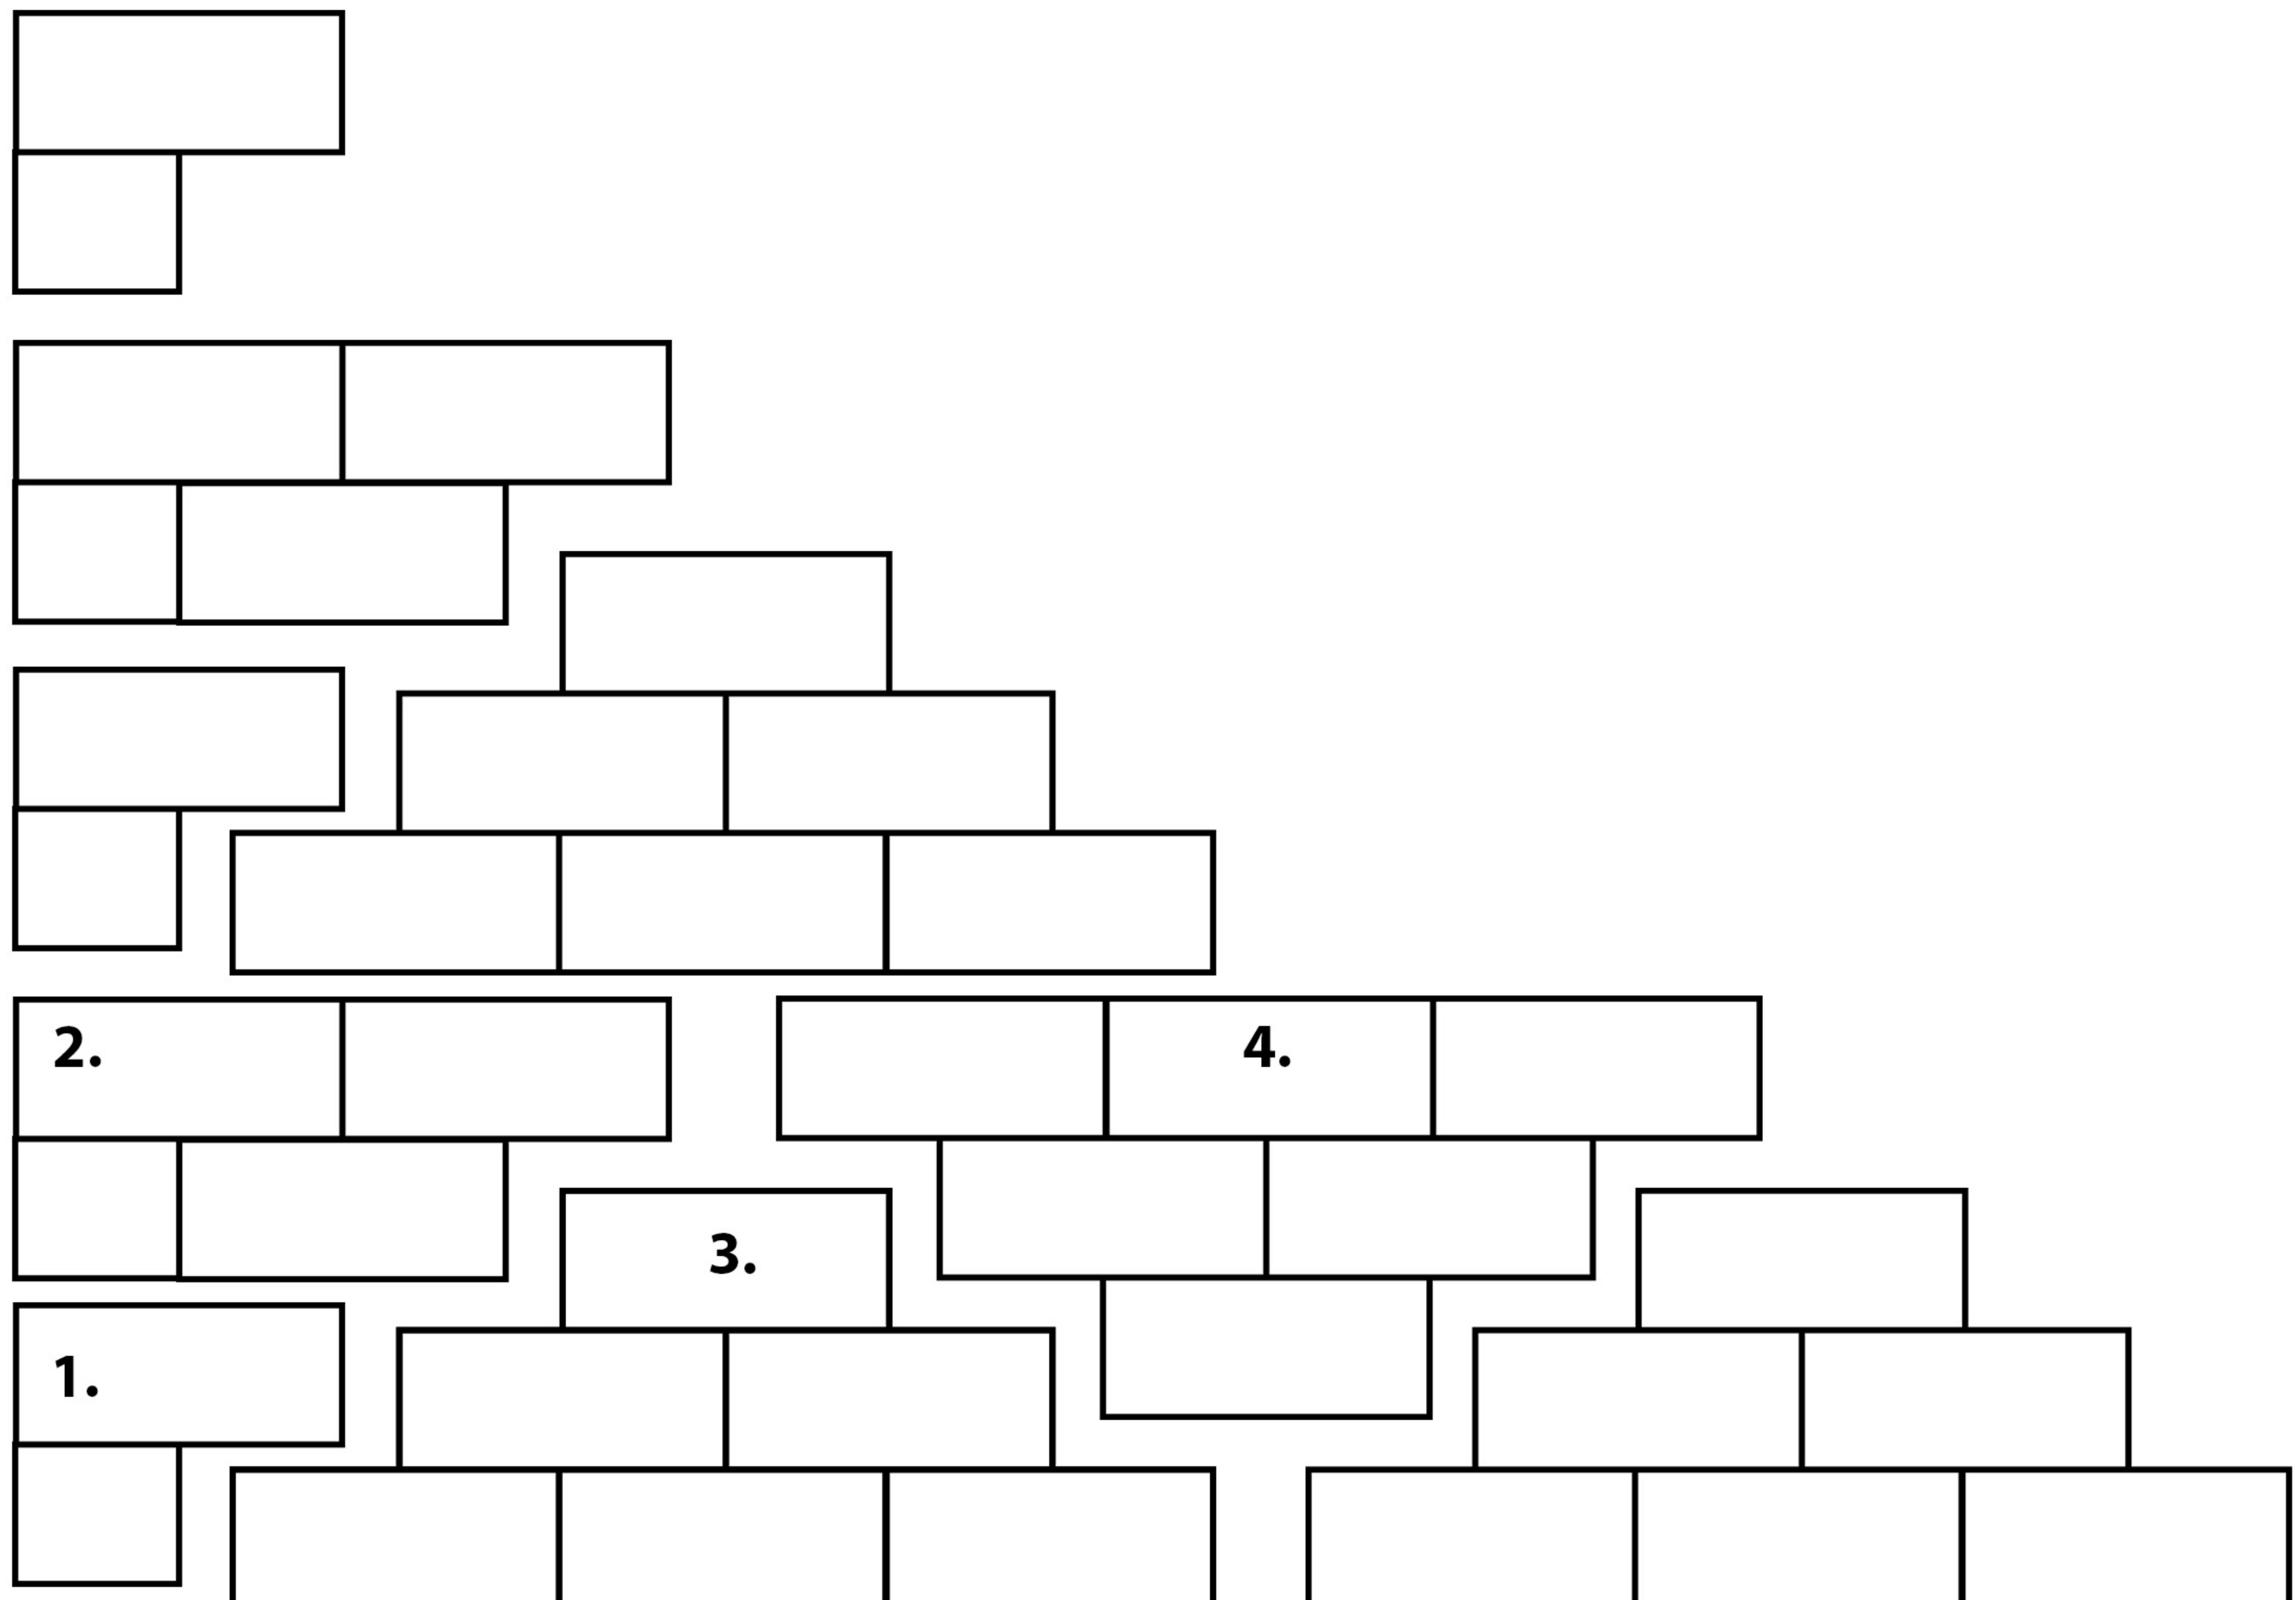

1. METROPOLITAN BRICK CORNER: SHORT END CORNER RETURN
2. METROPOLITAN BRICK CORNER: LONG END CORNER RETURN
3. METROPOLITAN 6 BRICK FLAT - UPRIGHT
4. METROPOLITAN 6 BRICK FLAT - FLIPPED

QSV-04.0

THIN BRICK DETAILS

QSV METROPOLITAN
BRICK SYSTEM
PATTERN DETAIL

QUALITY STONE VENEER

1-800-795-3229
717-786-3229

WWW.QUALITYSTONEVENEER.COM





QUALITY STONE VENEER, INC.
251 CLARKS VALLEY RD. TOWER CITY, PA 17094
1-800-795-3229 | 717-786-3229
INFO@QUALITYSTONEVENEER.COM




8" x 2⁵/₈" x 1¹/₂" SINGLE BRICK FLAT



23¹/₂" x 3¹/₂" x 3" BRICK SILL



8" x 2⁵/₈" x 1¹/₂" 4 BRICK CORNER

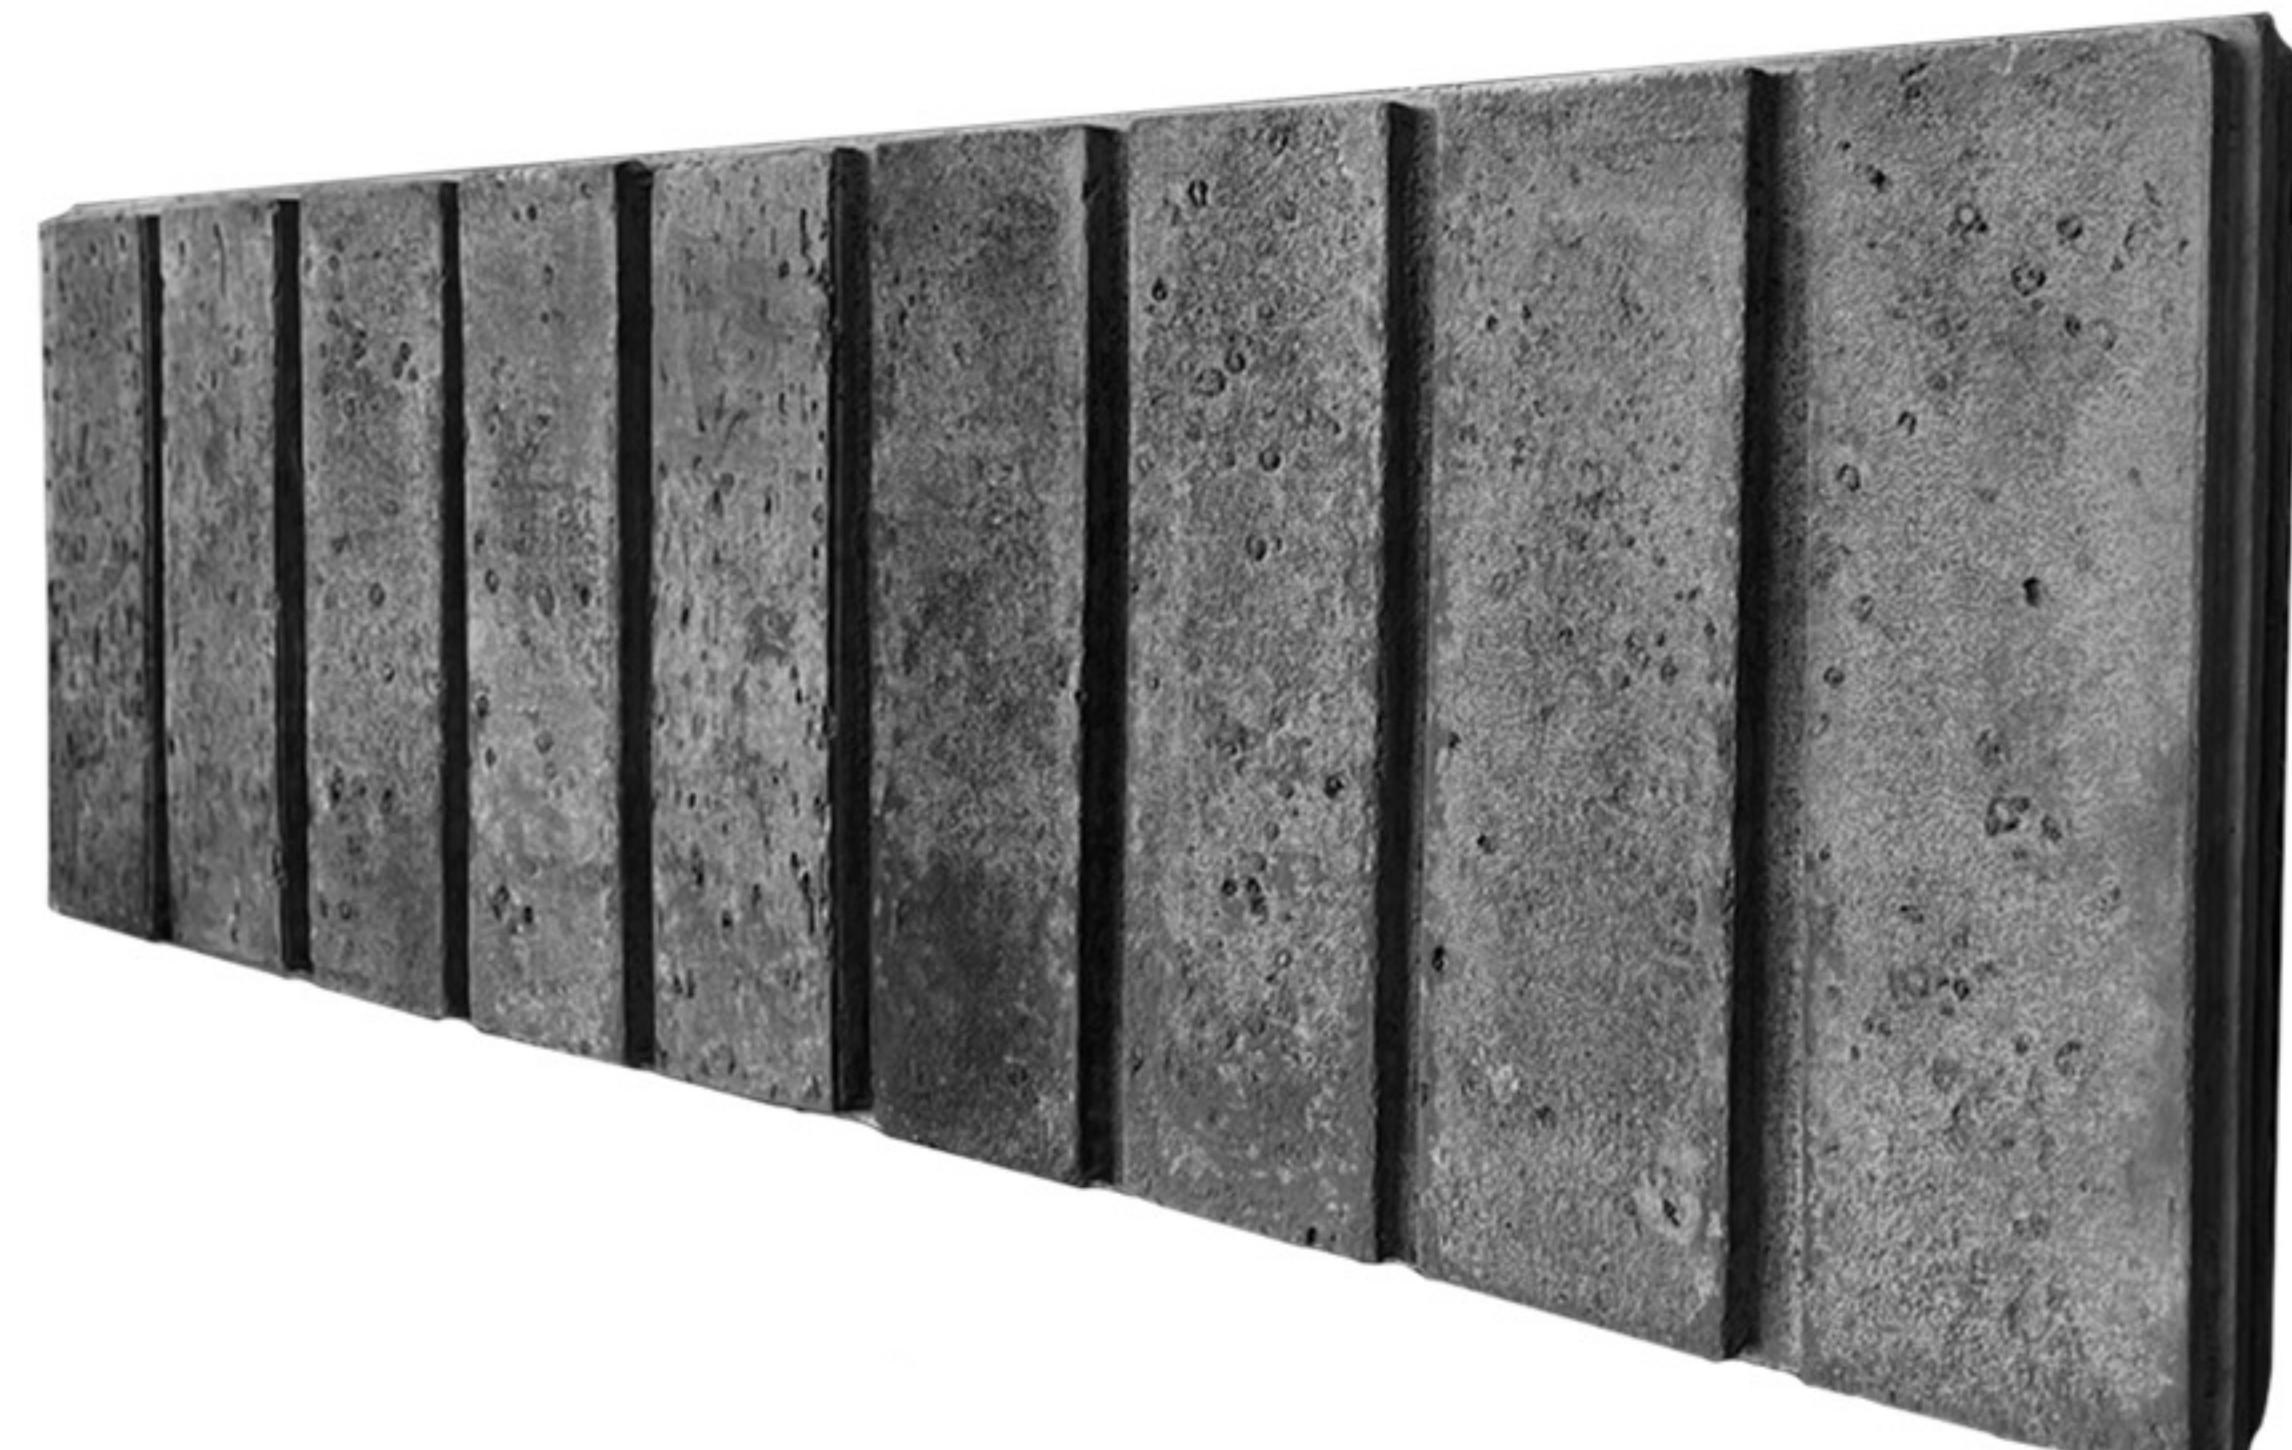

23¹/₂" x 8" x 1¹/₂" BRICK SOLDIER



8" x 15³/₄" x 1¹/₂" 6 BRICK FLAT

METROPOLITAN BRICK SYSTEM PIECES
AVG. THICKNESS: 1¹/₂"

THIN BRICK DETAILS

QUALITY STONE VENEER
1-800-795-3229
717-786-3229
WWW.QUALITYSTONEVENEER.COM





QUALITY STONE VENEER, INC.
251 CLARKS VALLEY RD. TOWER CITY, PA 17094
1-800-795-3229 | 717-786-3229
INFO@QUALITYSTONEVENEER.COM



METROPOLITAN 6 BRICK FLAT

AVG. THICKNESS: 1½"

PIECE DIMENSION:
8" x 15¾" x 1½"

PRODUCT CODE:
MBR.FLAT-6

COLOR:

THIN BRICK DETAILS

QUALITY STONE VENEER
1-800-795-3229
717-786-3229
WWW.QUALITYSTONEVENEER.COM





QUALITY STONE VENEER, INC.
251 CLARKS VALLEY RD. TOWER CITY, PA 17094
1-800-795-3229 | 717-786-3229
INFO@QUALITYSTONEVENEER.COM

2.625"



8"

METROPOLITAN SINGLE BRICK FLAT

AVG. THICKNESS: 1½"

PIECE DIMENSION:
8" x 2 5/8" x 1 1/2"

PRODUCT CODE:
MBR.FLAT-1

COLOR:

THIN BRICK DETAILS


QUALITY STONE VENEER
1-800-795-3229
717-786-3229
WWW.QUALITYSTONEVENEER.COM





QUALITY STONE VENEER, INC.
251 CLARKS VALLEY RD. TOWER CITY, PA 17094
1-800-795-3229 | 717-786-3229
INFO@QUALITYSTONEVENEER.COM

INSIDE DIMENSION

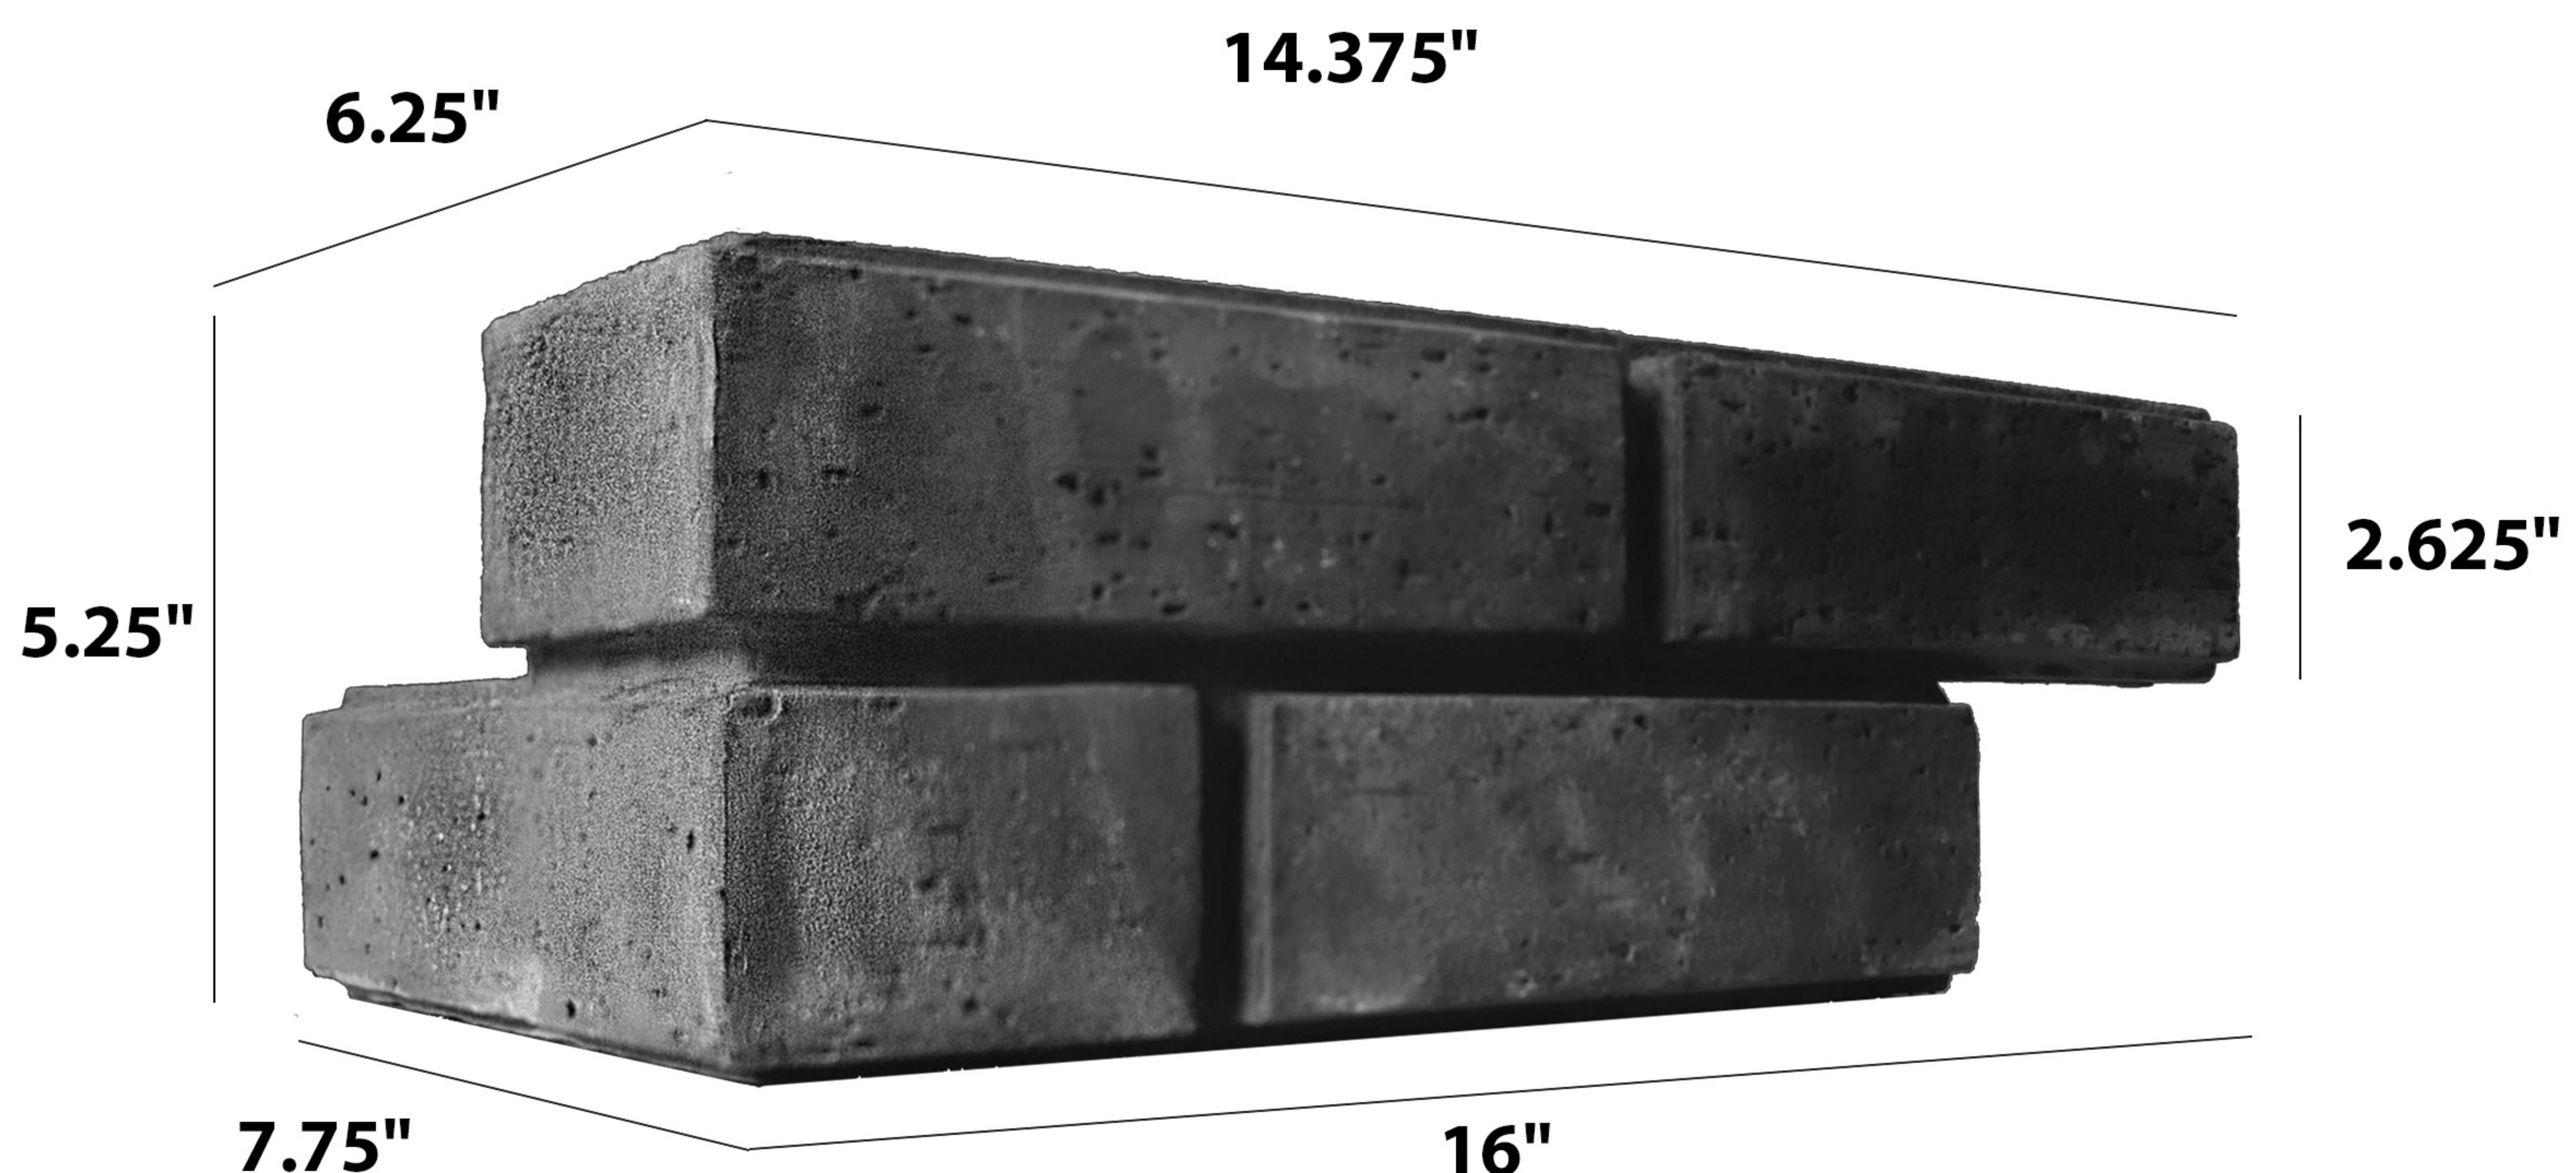

OUTSIDE DIMENSION

METROPOLITAN BRICK CORNER

AVG. THICKNESS: 1½"

PIECE DIMENSION:
8" x 2 5/8" x 1 1/2"

PRODUCT CODE:
MBR.CRNR-4

COLOR:


THIN BRICK DETAILS

QUALITY STONE VENEER
1-800-795-3229
717-786-3229
WWW.QUALITYSTONEVENEER.COM





QUALITY STONE VENEER, INC.
251 CLARKS VALLEY RD. TOWER CITY, PA 17094
1-800-795-3229 | 717-786-3229
INFO@QUALITYSTONEVENEER.COM

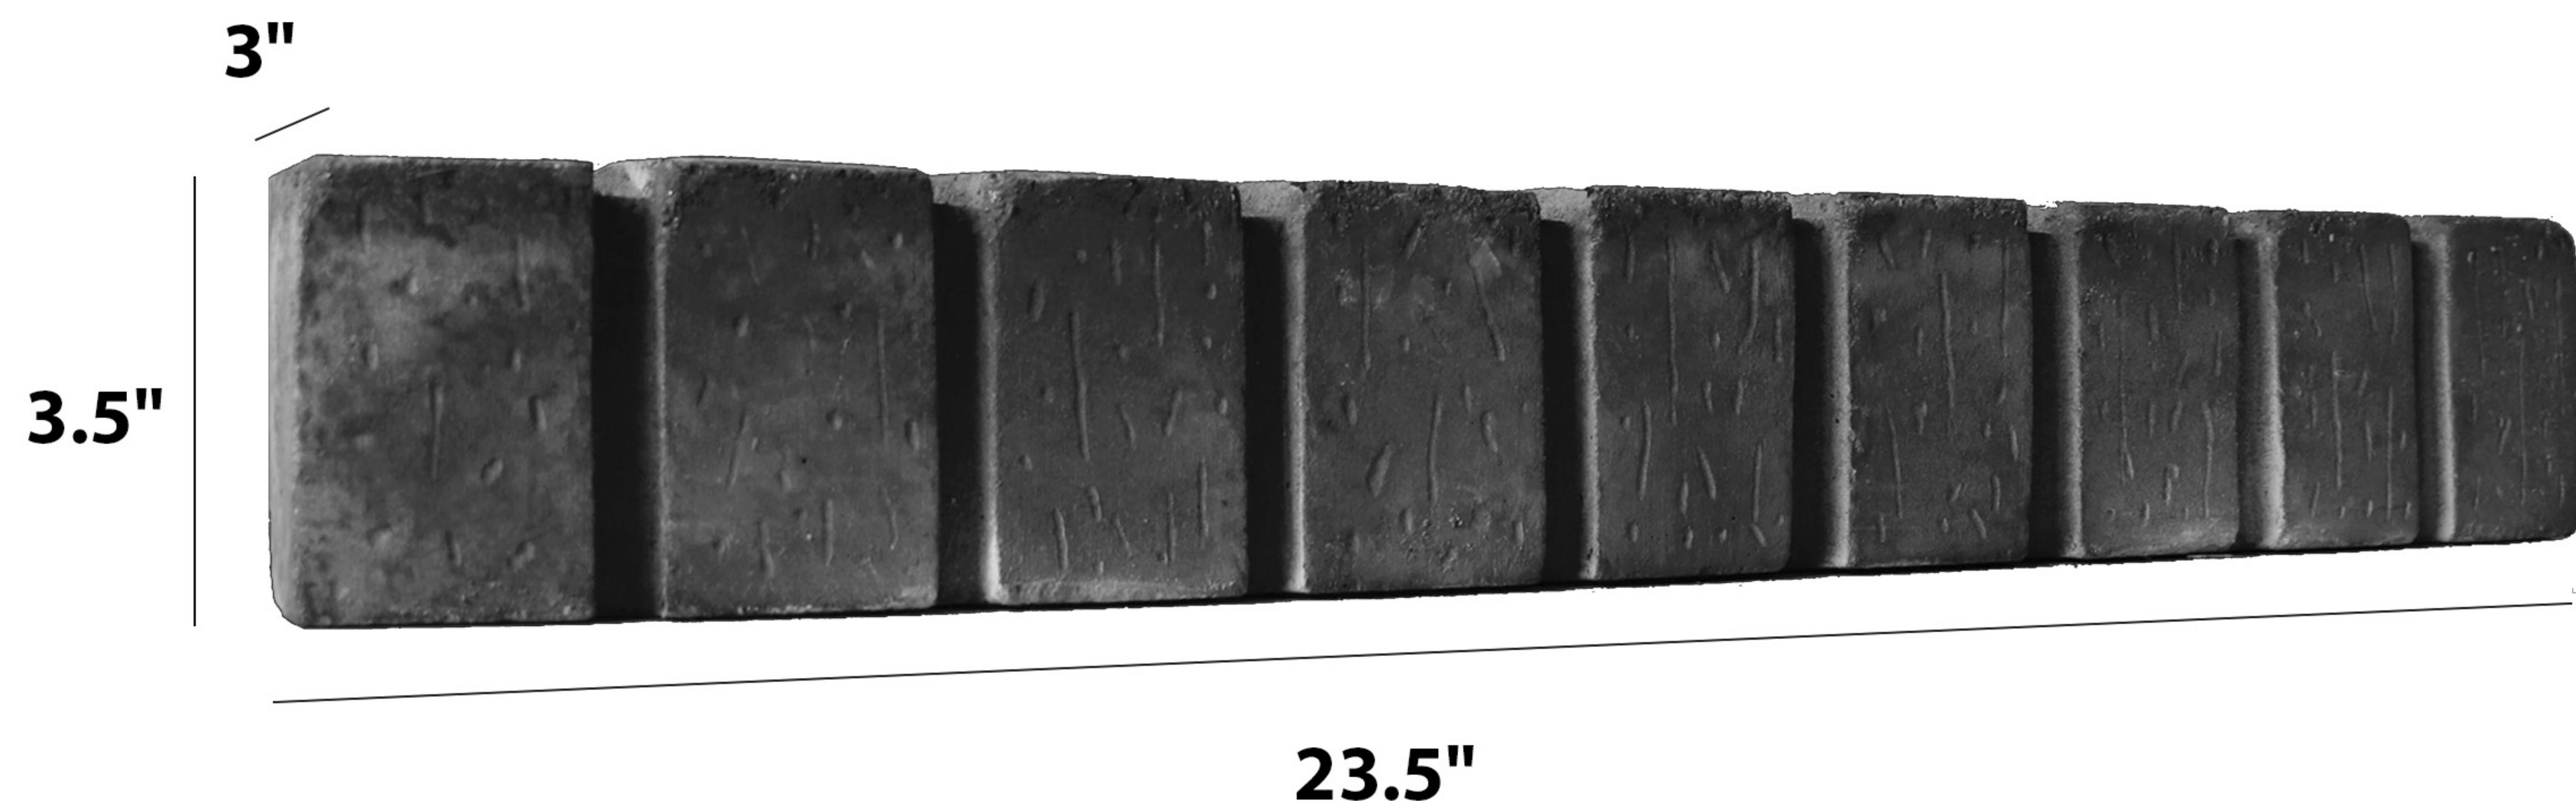

METROPOLITAN BRICK SILL

AVG. THICKNESS: 3"

PIECE DIMENSION:
23½" x 3½" x 3"

PRODUCT CODE:
SI.MBR-23.5x3.5x3

COLOR:


THIN BRICK DETAILS

QUALITY STONE VENEER
1-800-795-3229
717-786-3229
WWW.QUALITYSTONEVENEER.COM





QUALITY STONE VENEER, INC.
251 CLARKS VALLEY RD. TOWER CITY, PA 17094
1-800-795-3229 | 717-786-3229
INFO@QUALITYSTONEVENEER.COM

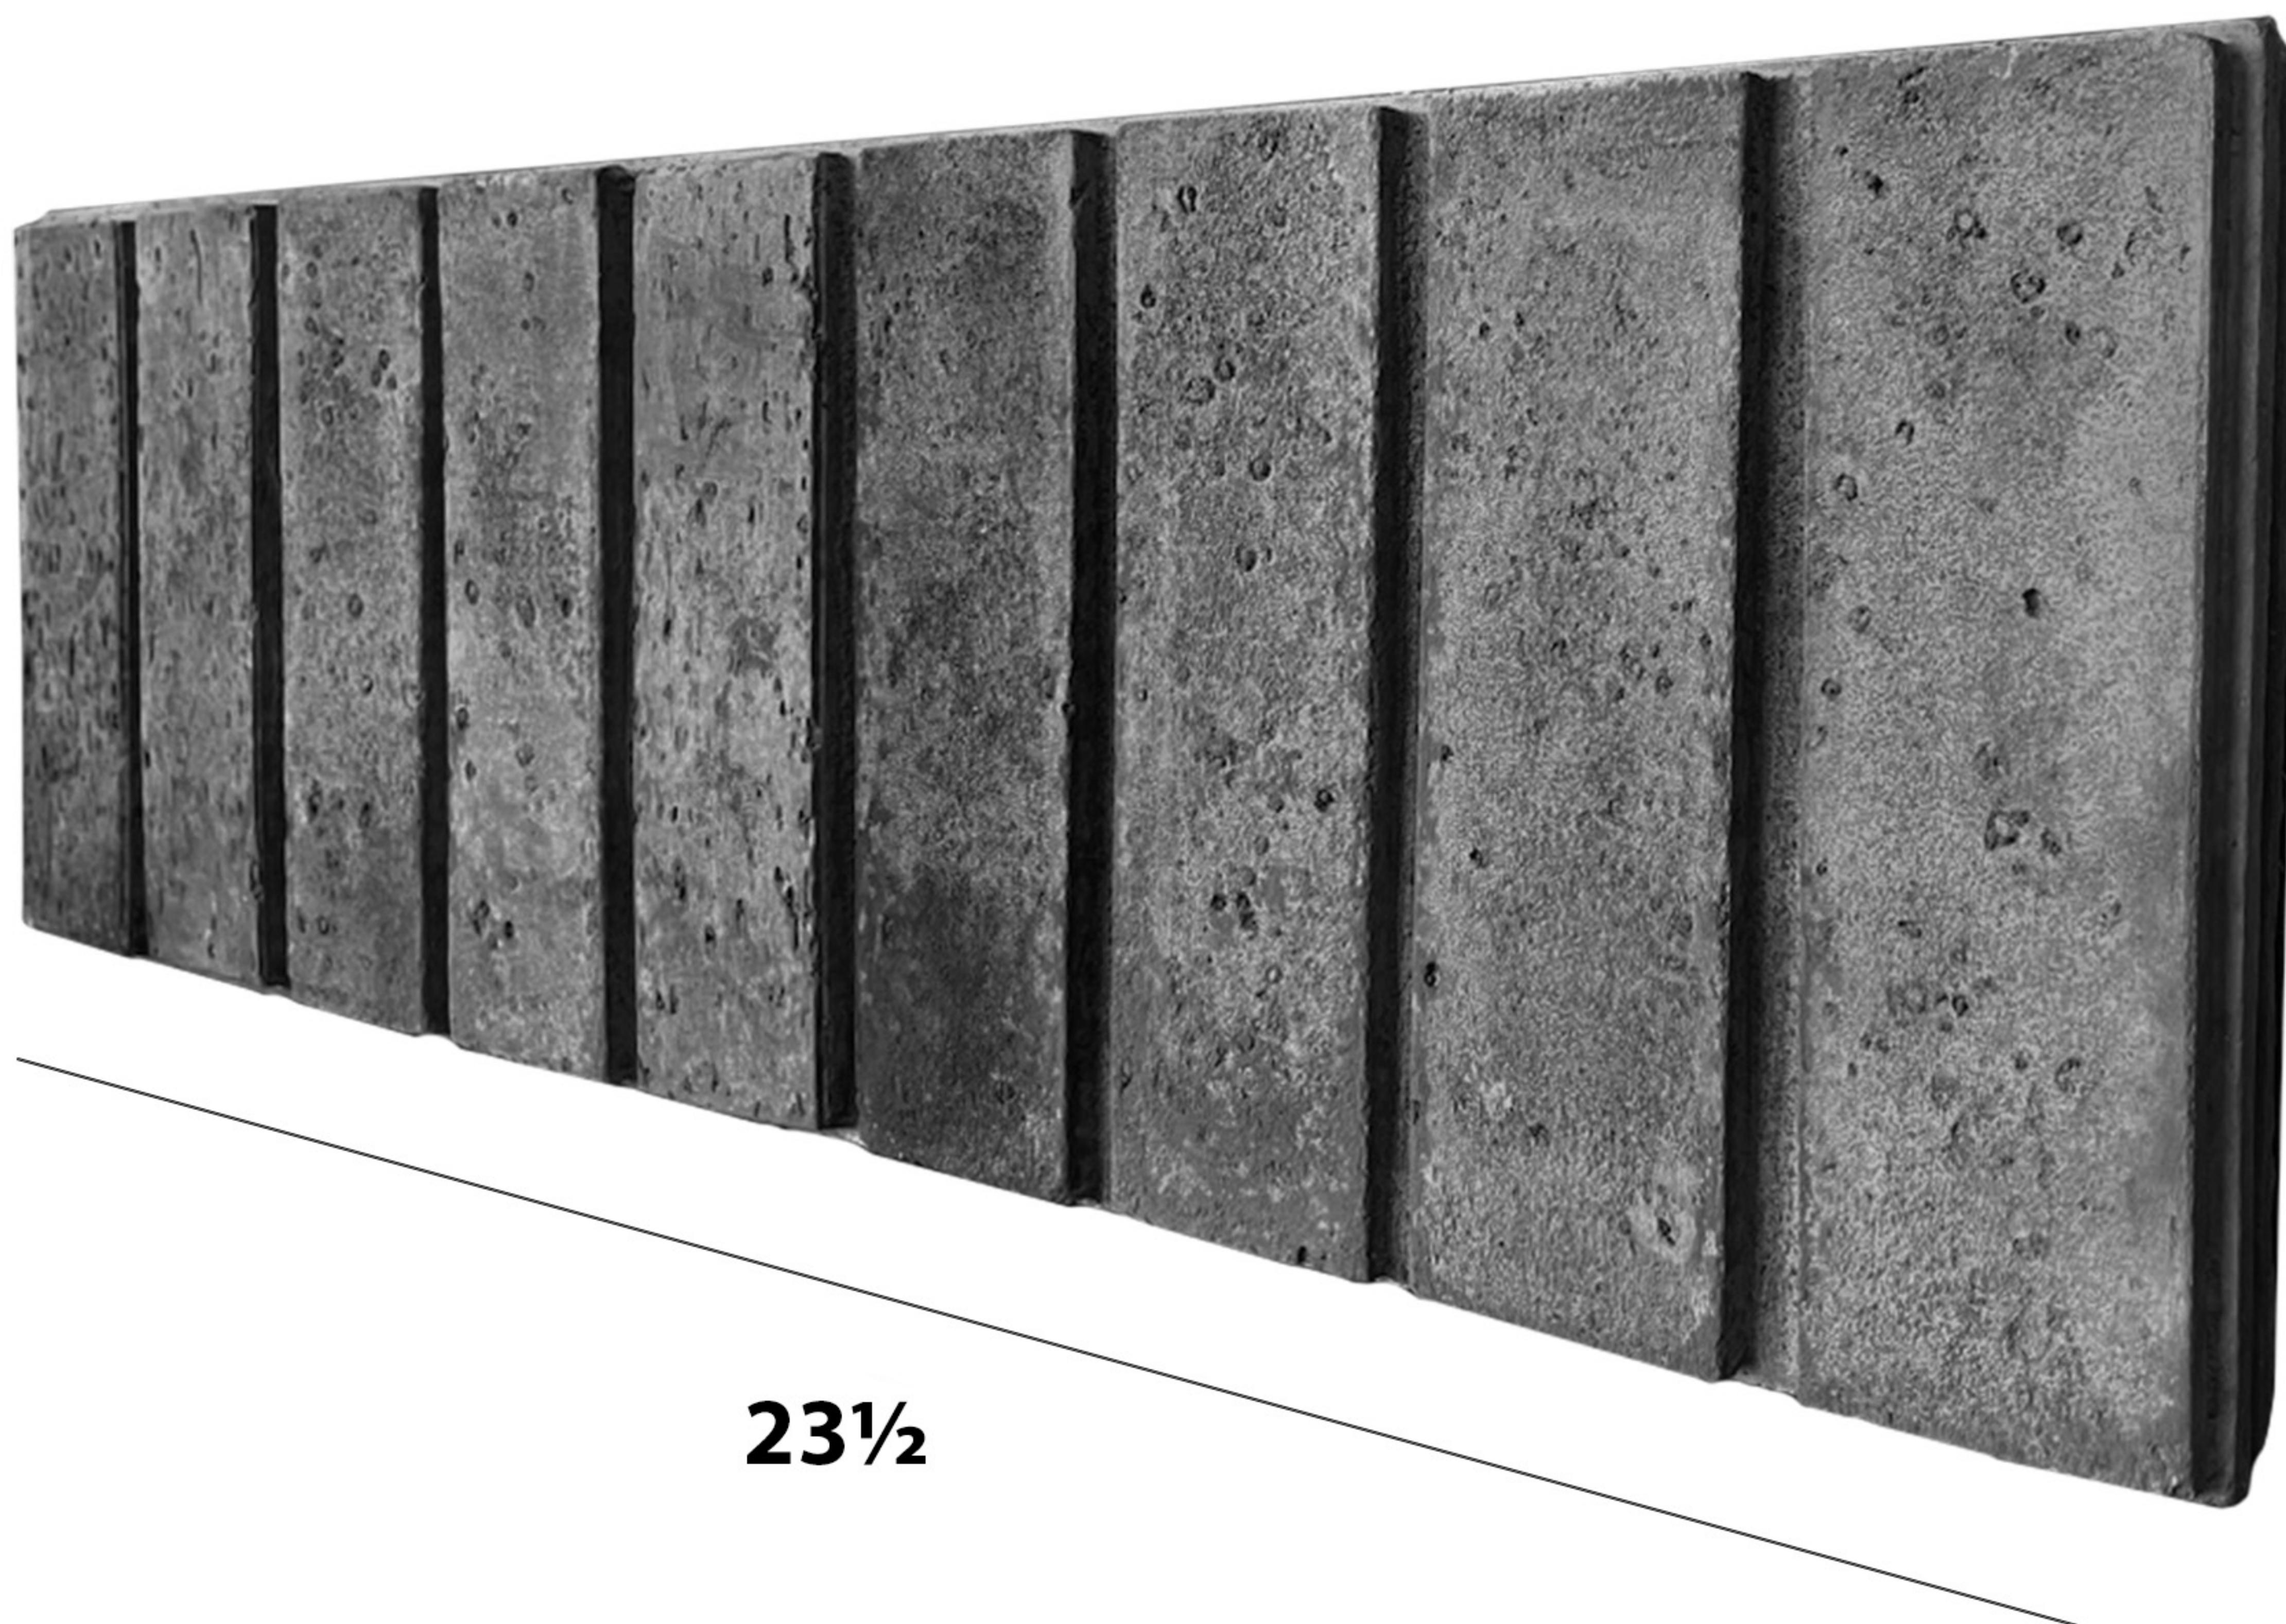

METROPOLITAN BRICK SOLDIER

AVG. THICKNESS: 1 1/2"

PIECE DIMENSION:
23 1/2" x 8" x 1 1/2"

PRODUCT CODE:
SO.MBR-23.5x8x1.5

COLOR:

THIN BRICK DETAILS

QUALITY STONE VENEER
1-800-795-3229
717-786-3229
WWW.QUALITYSTONEVENEER.COM

