


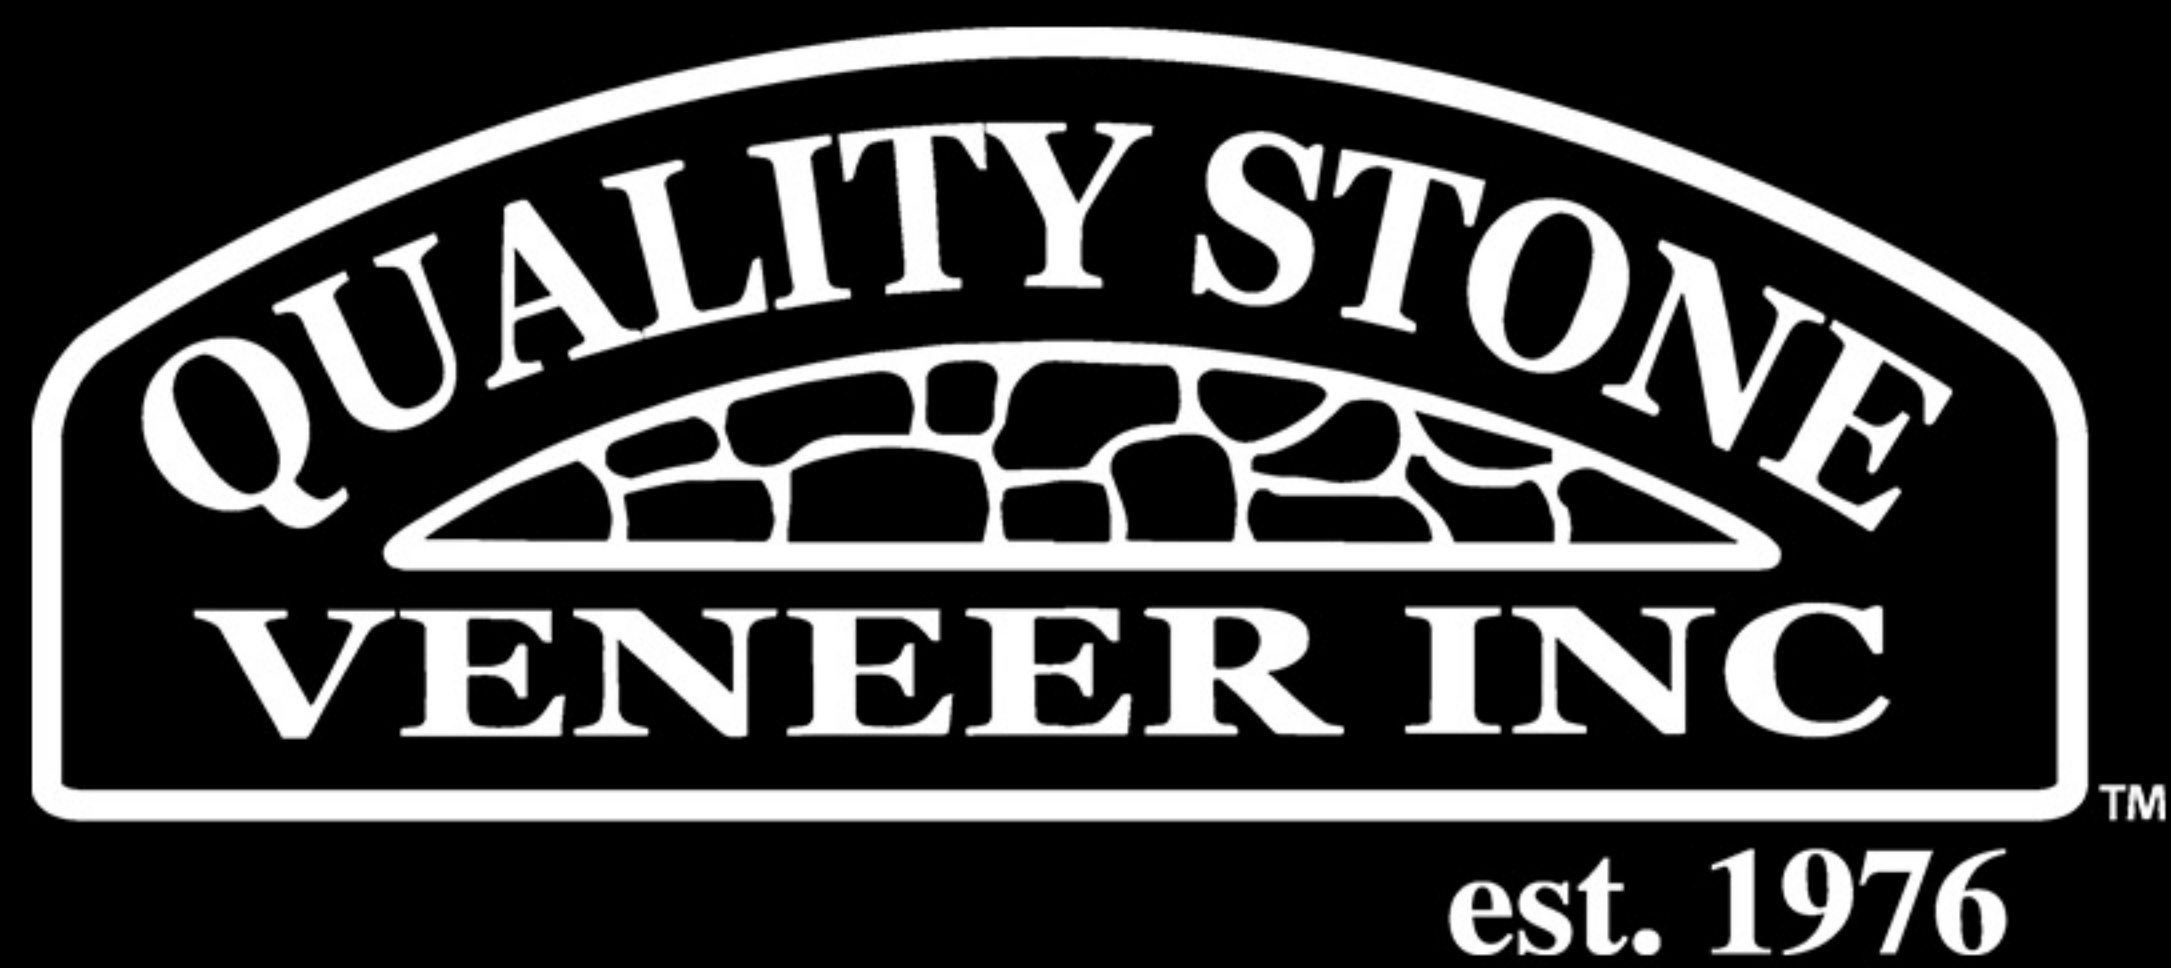

Metropolitan Brick

Metropolitan Brick is a standard size thin brick veneer, wire cut in style. Six bricks preset into the form of an easy to install, lightweight brick panel keep horizontal rows of brick level across the wall. Corner pieces provide the appearance of a full depth brick around outside corners.



Metropolitan Brick (*Schoolhouse Red* Metropolitan Brick Pictured)

SINGLE BRICK SIZING: HEIGHT: 2.625" | LENGTH: 8" | THICKNESS: 1.5"

DENSITY: 8-12 LBS PER SQUARE FOOT

THERMAL RESISTANCE: ASTM C518-91 R FACTOR = 1.148

WATER ABSORPTION: 13.0% WHEN TESTED IN ACCORDANCE WITH ASTM C127

SHEER BOND (ADHESION): ASTM C482 WITH MIN. OF 50 PSI.

COMPRESSIVE STRENGTH: EXCEEDS ASTM C39 AND C192 WITH MIN OF 1800 PSI.

FREEZE-THAW DURABILITY: ASTM C666 WITH LESS THAN 3% WEIGHT LOSS

MANUFACTURER EXPERIENCE: 43 YEARS

INSTALLATION EXPERIENCE: 50 YEARS


WARRANTY: 50 YEAR PRODUCT WARRANTY, 1 YEAR INSTALLATION WARRANTY

ICC CERTIFICATION: ESR - 3151



VIEW ON
WEBSITE



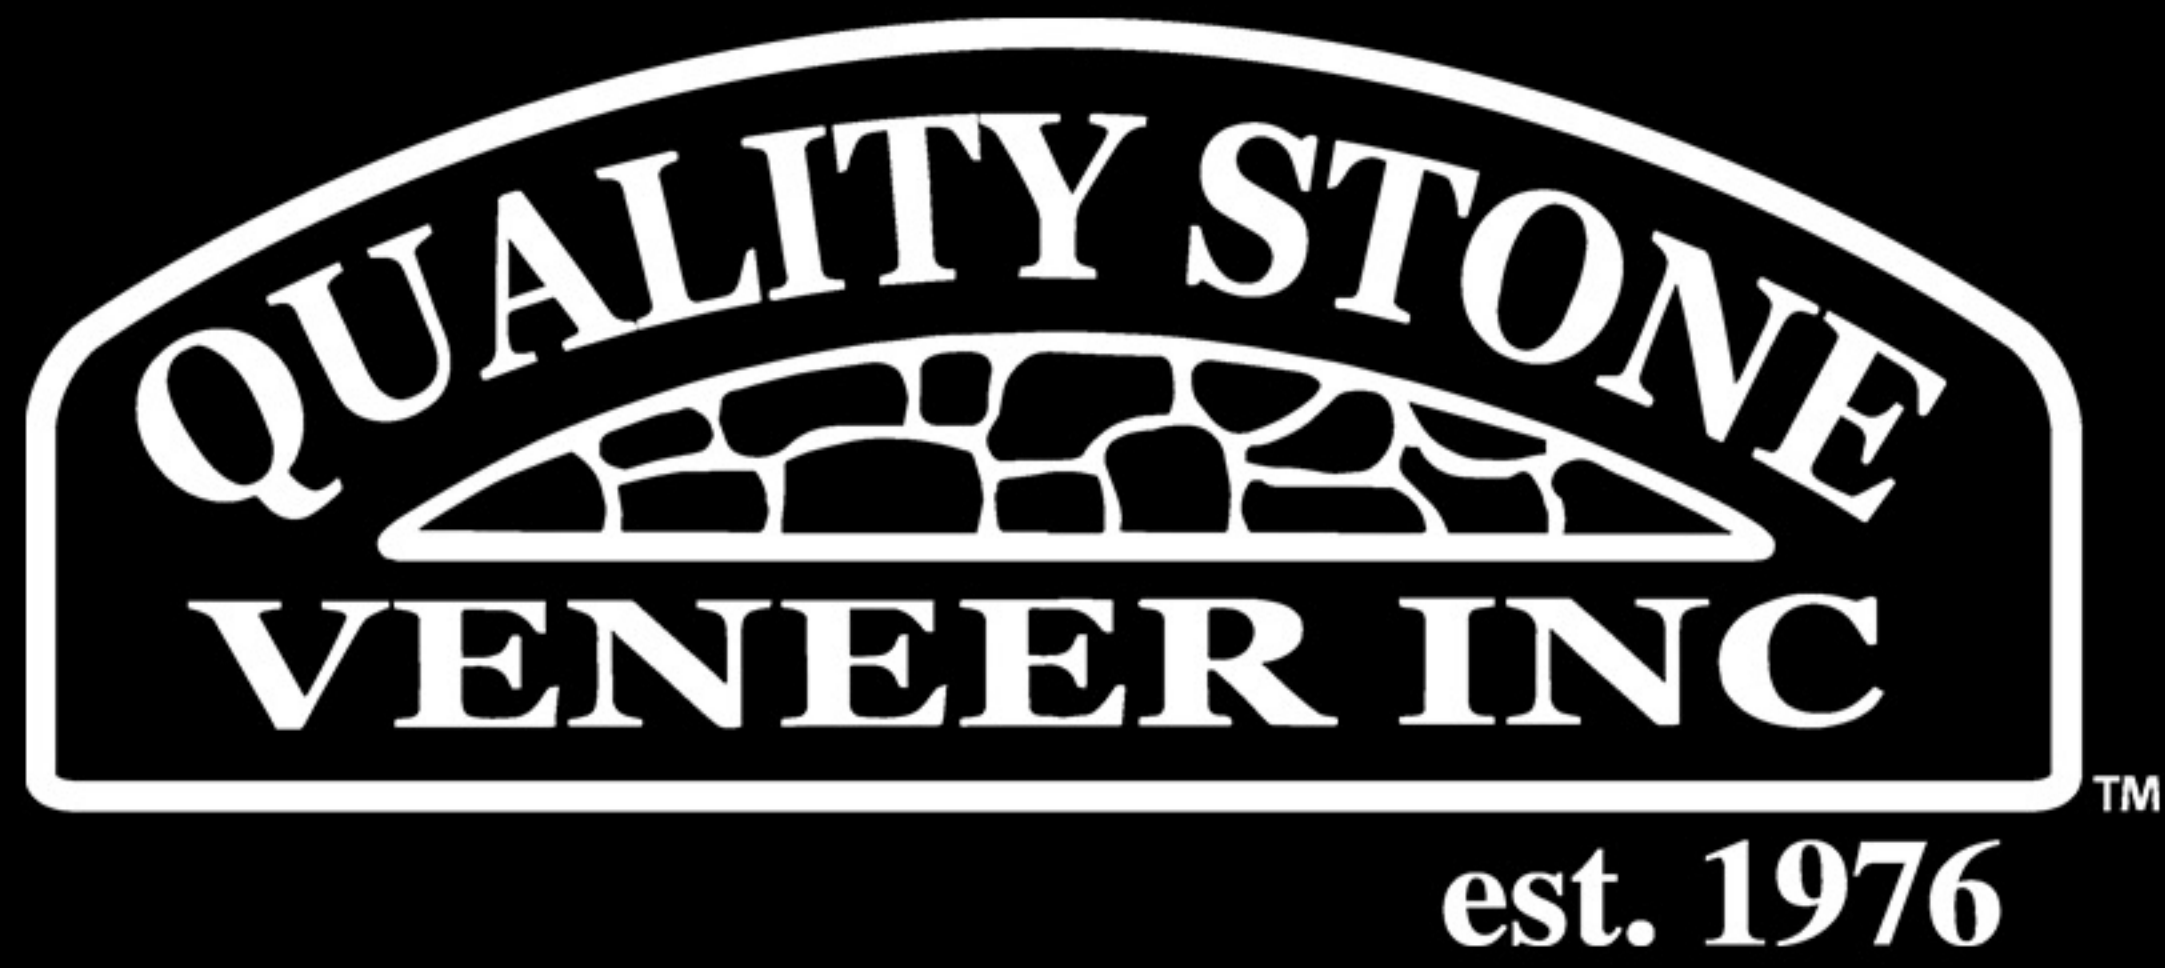

Metropolitan Brick

Metropolitan Brick is a standard size thin brick veneer, wire cut in style. Six bricks preset into the form of an easy to install, lightweight brick panel keep horizontal rows of brick level across the wall. Corner pieces provide the appearance of a full depth brick around outside corners.



Amber



Brackston




Brandywine



Dunrite



Heritage

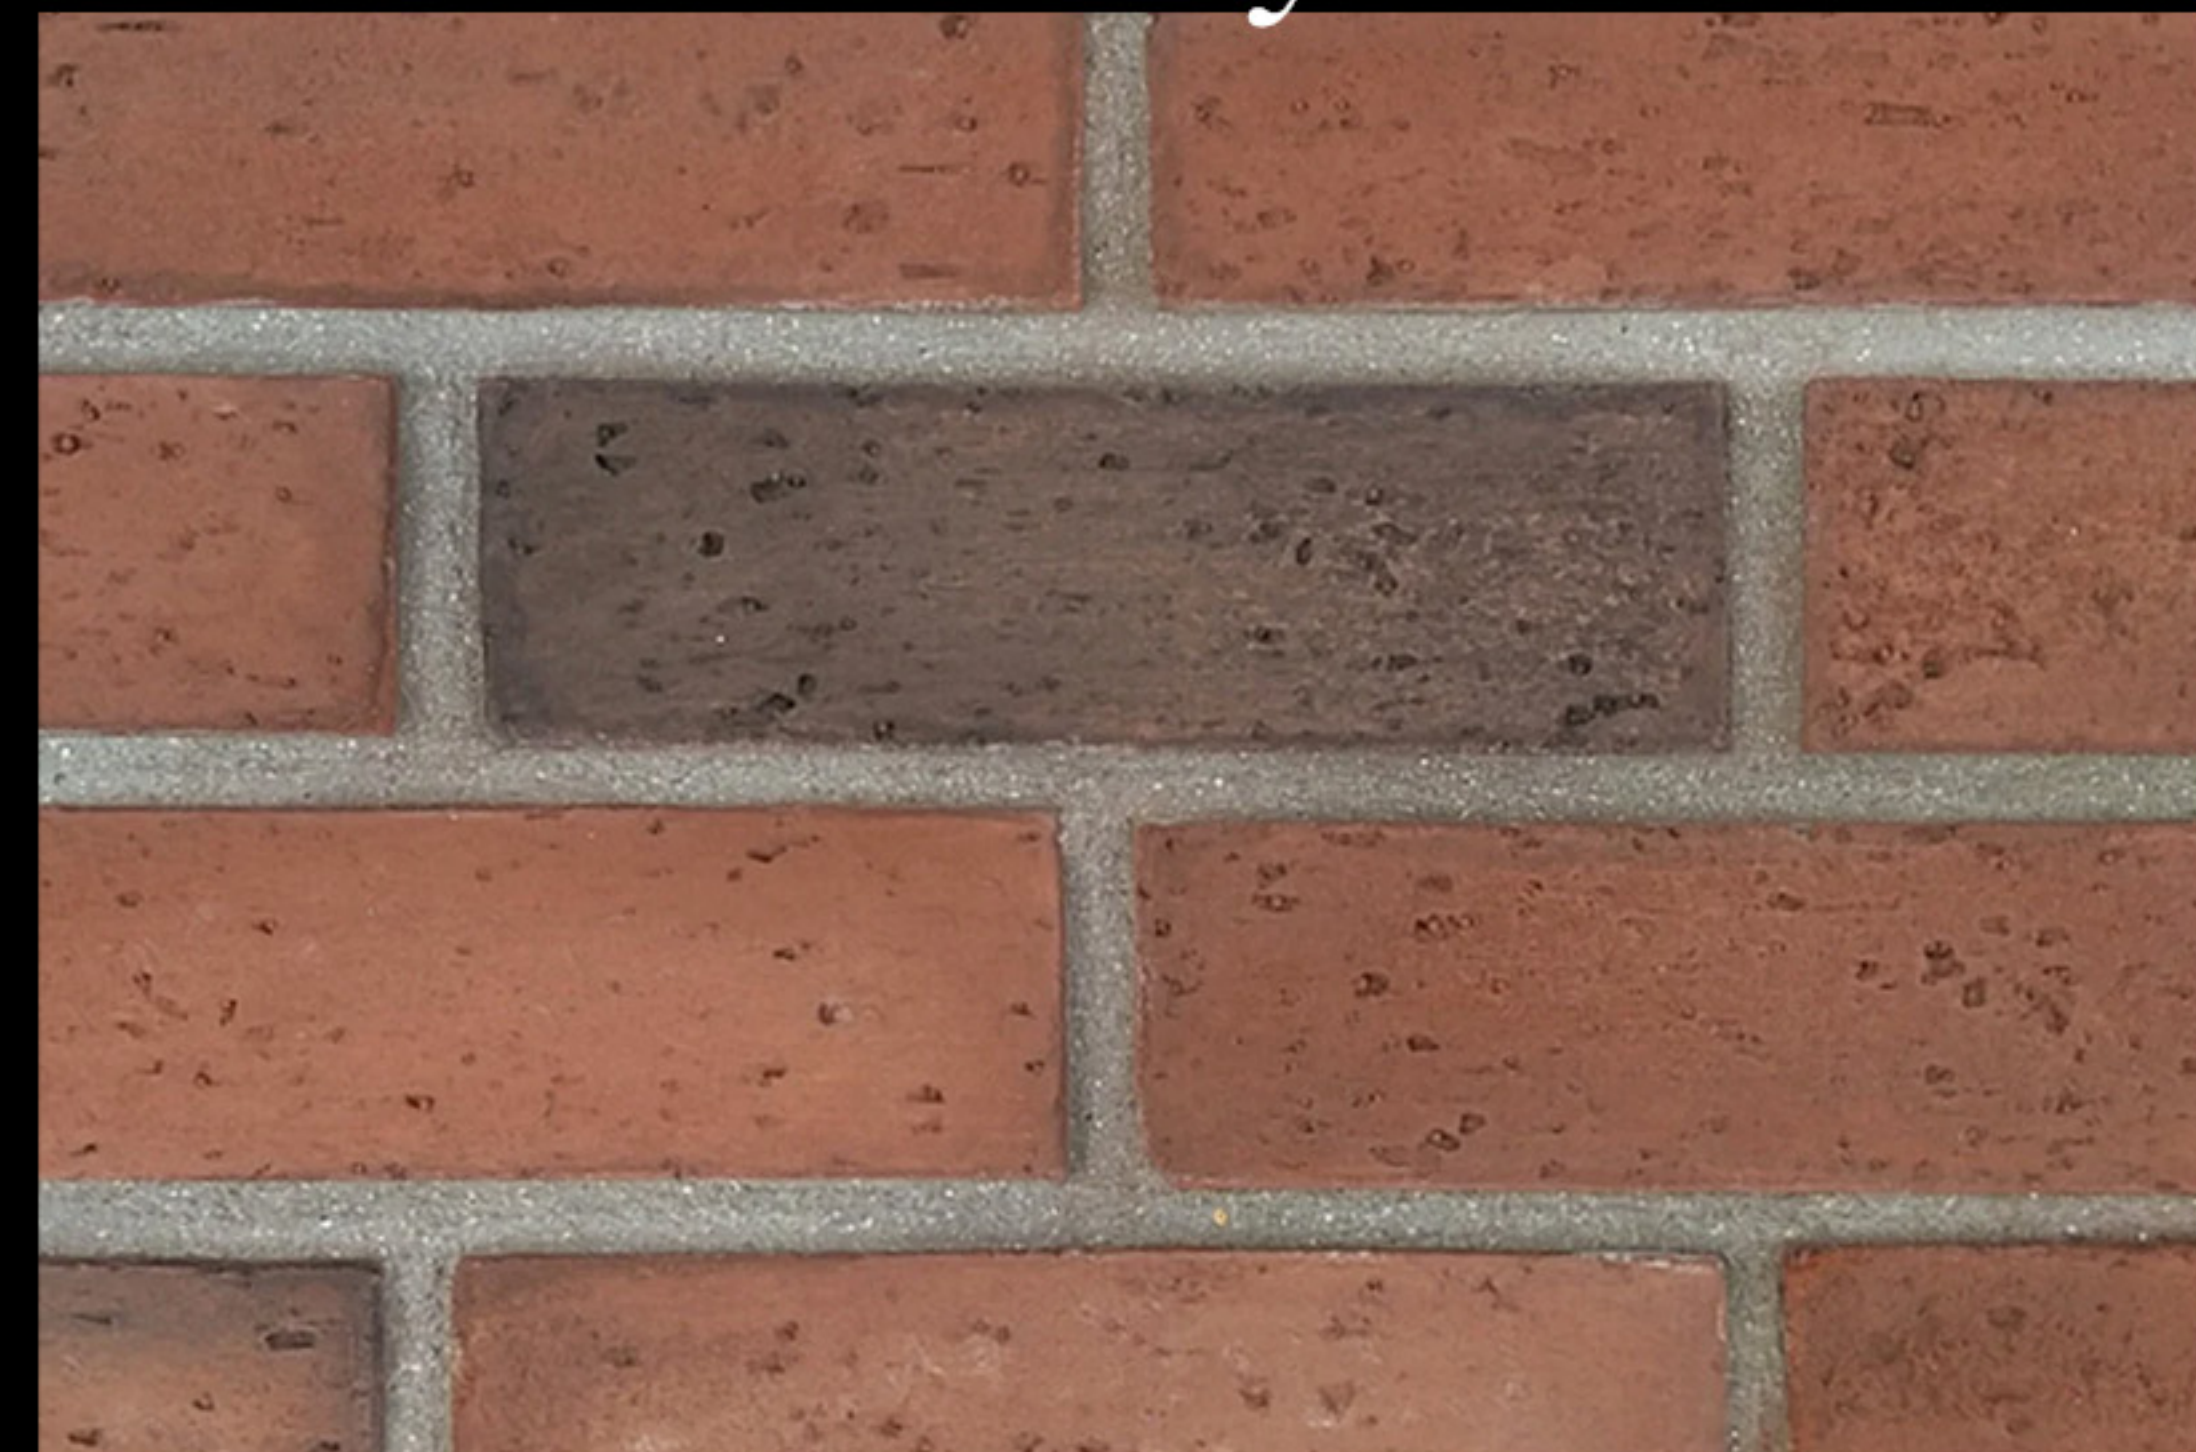

Plymouth



Schoolhouse Red



Statesman




Umber



Steel



Eggshell

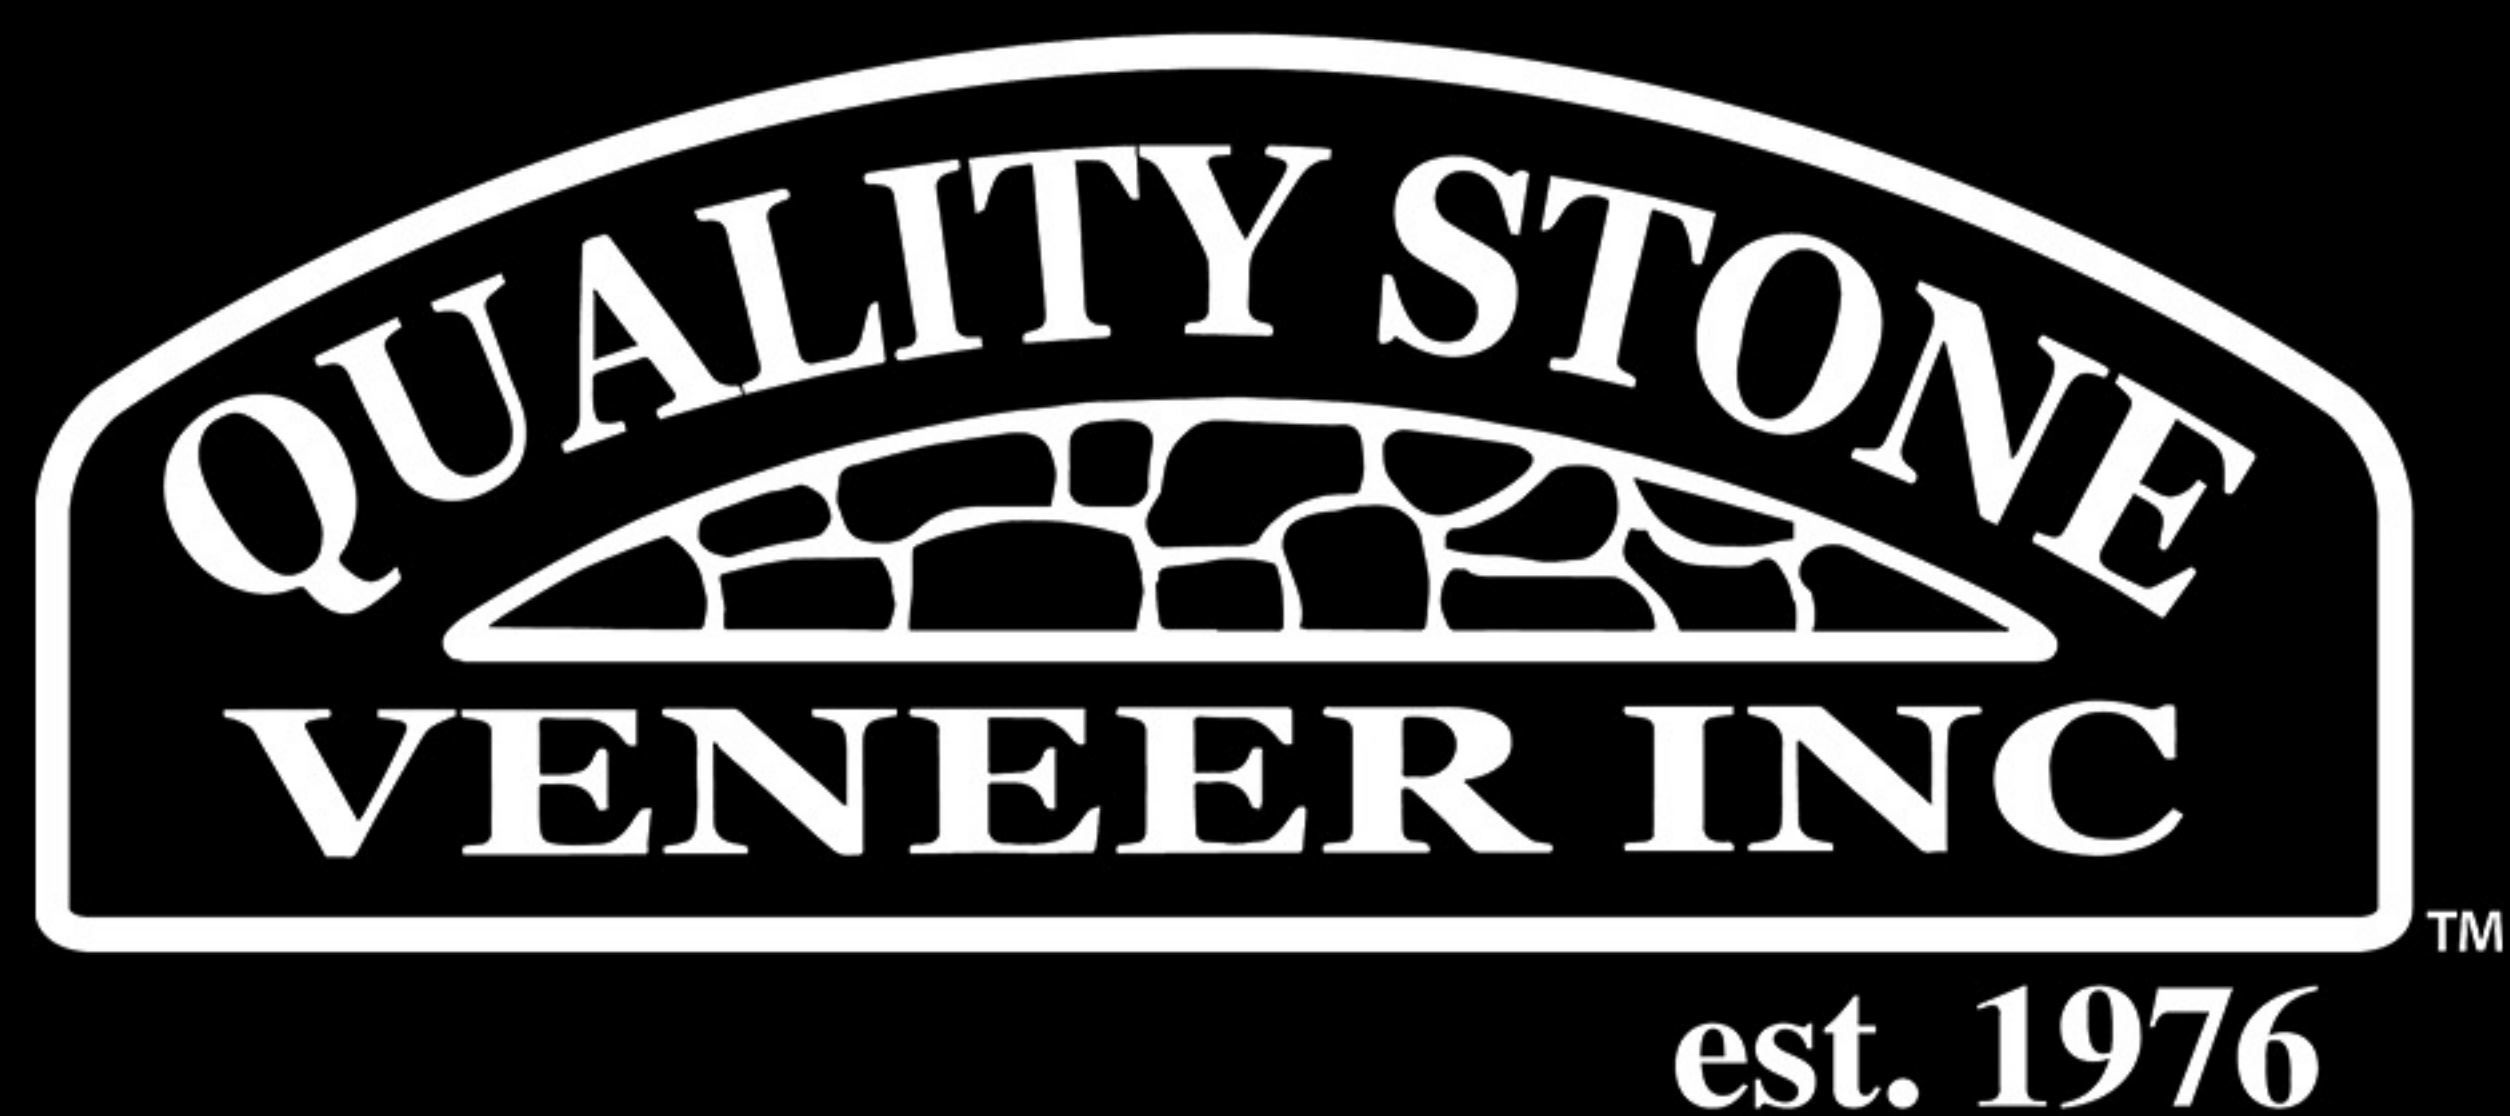


METROPOLITAN BRICK


Sizes and Dimensions




8"x15.75"x1.5" Flat

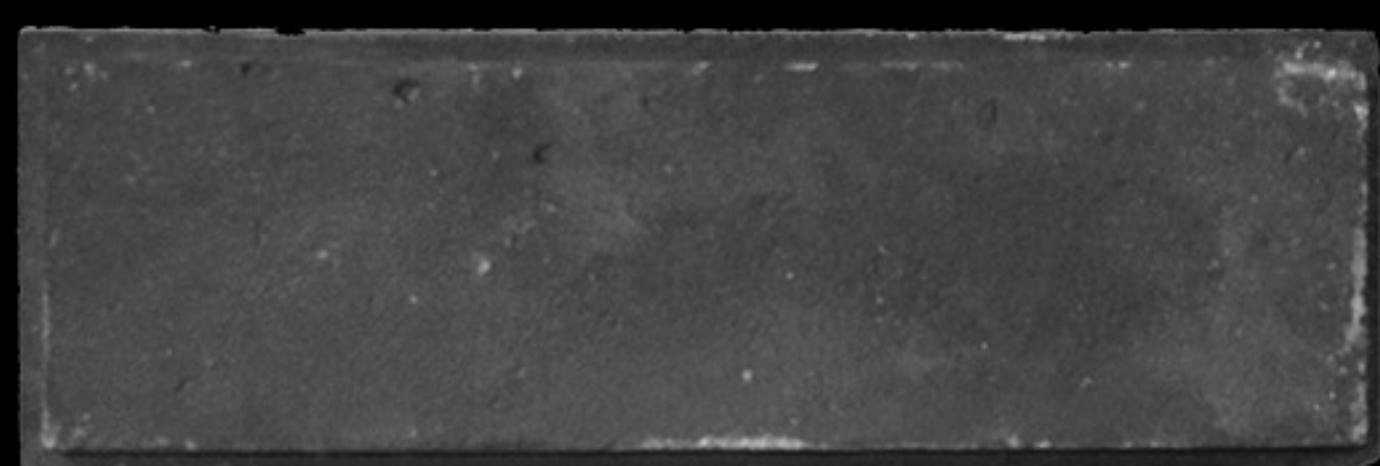

8"x2.625"x1.5" Flat

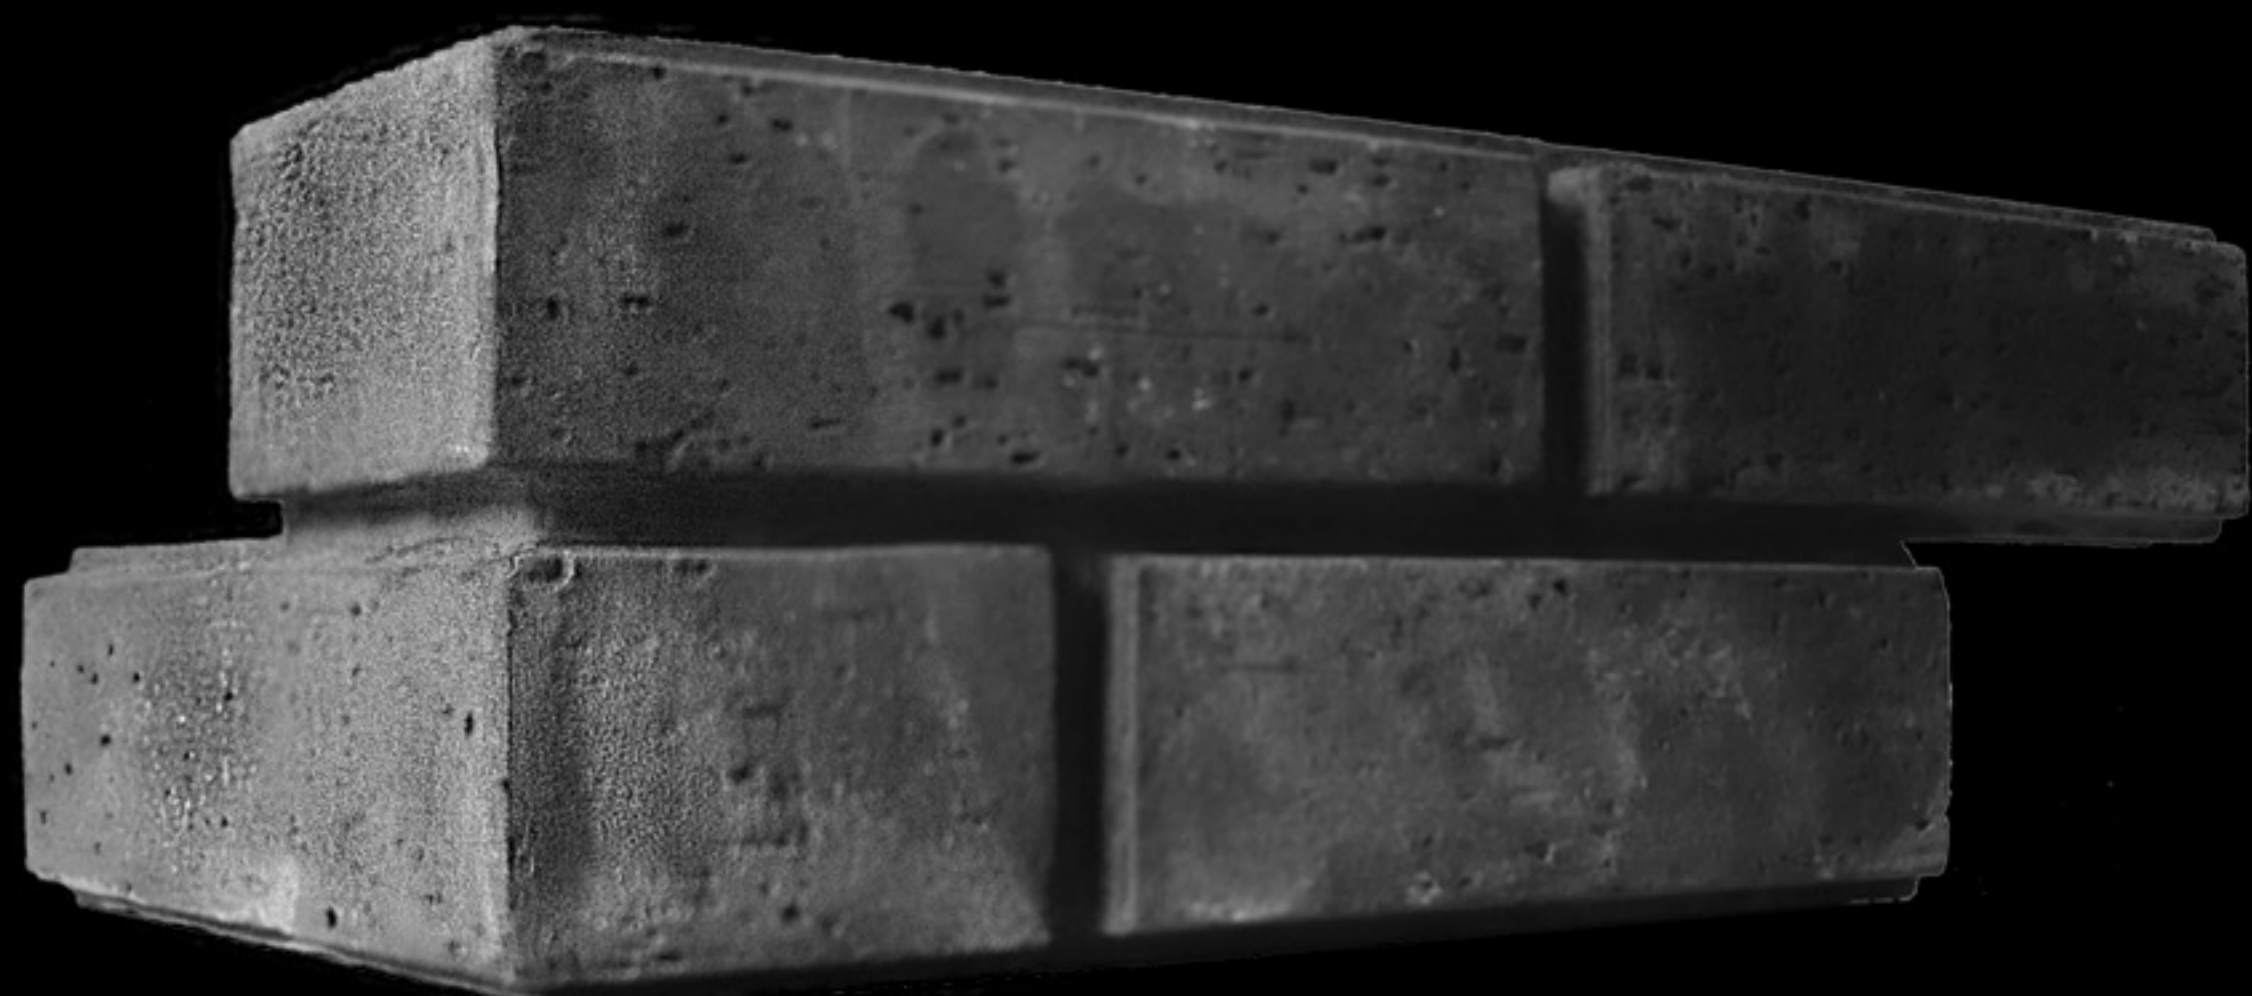


16.75"x5.25"x1.5" Corner

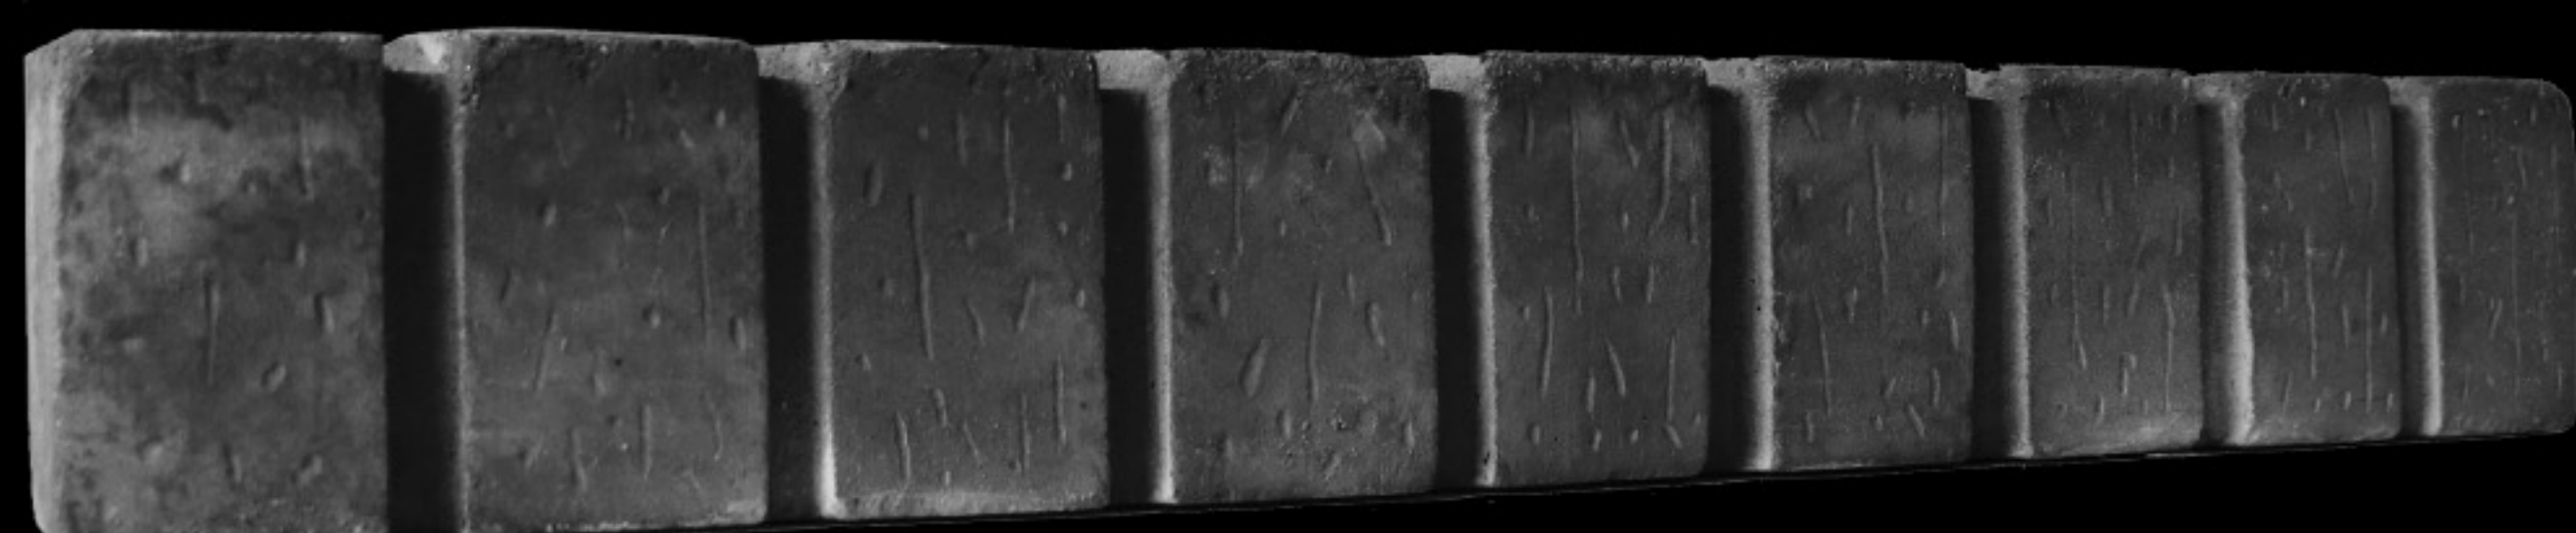

23.5"x3.5"x3" Sill



8" x 15 3/4" x 1 1/2" Metropolitan Six Brick Flat

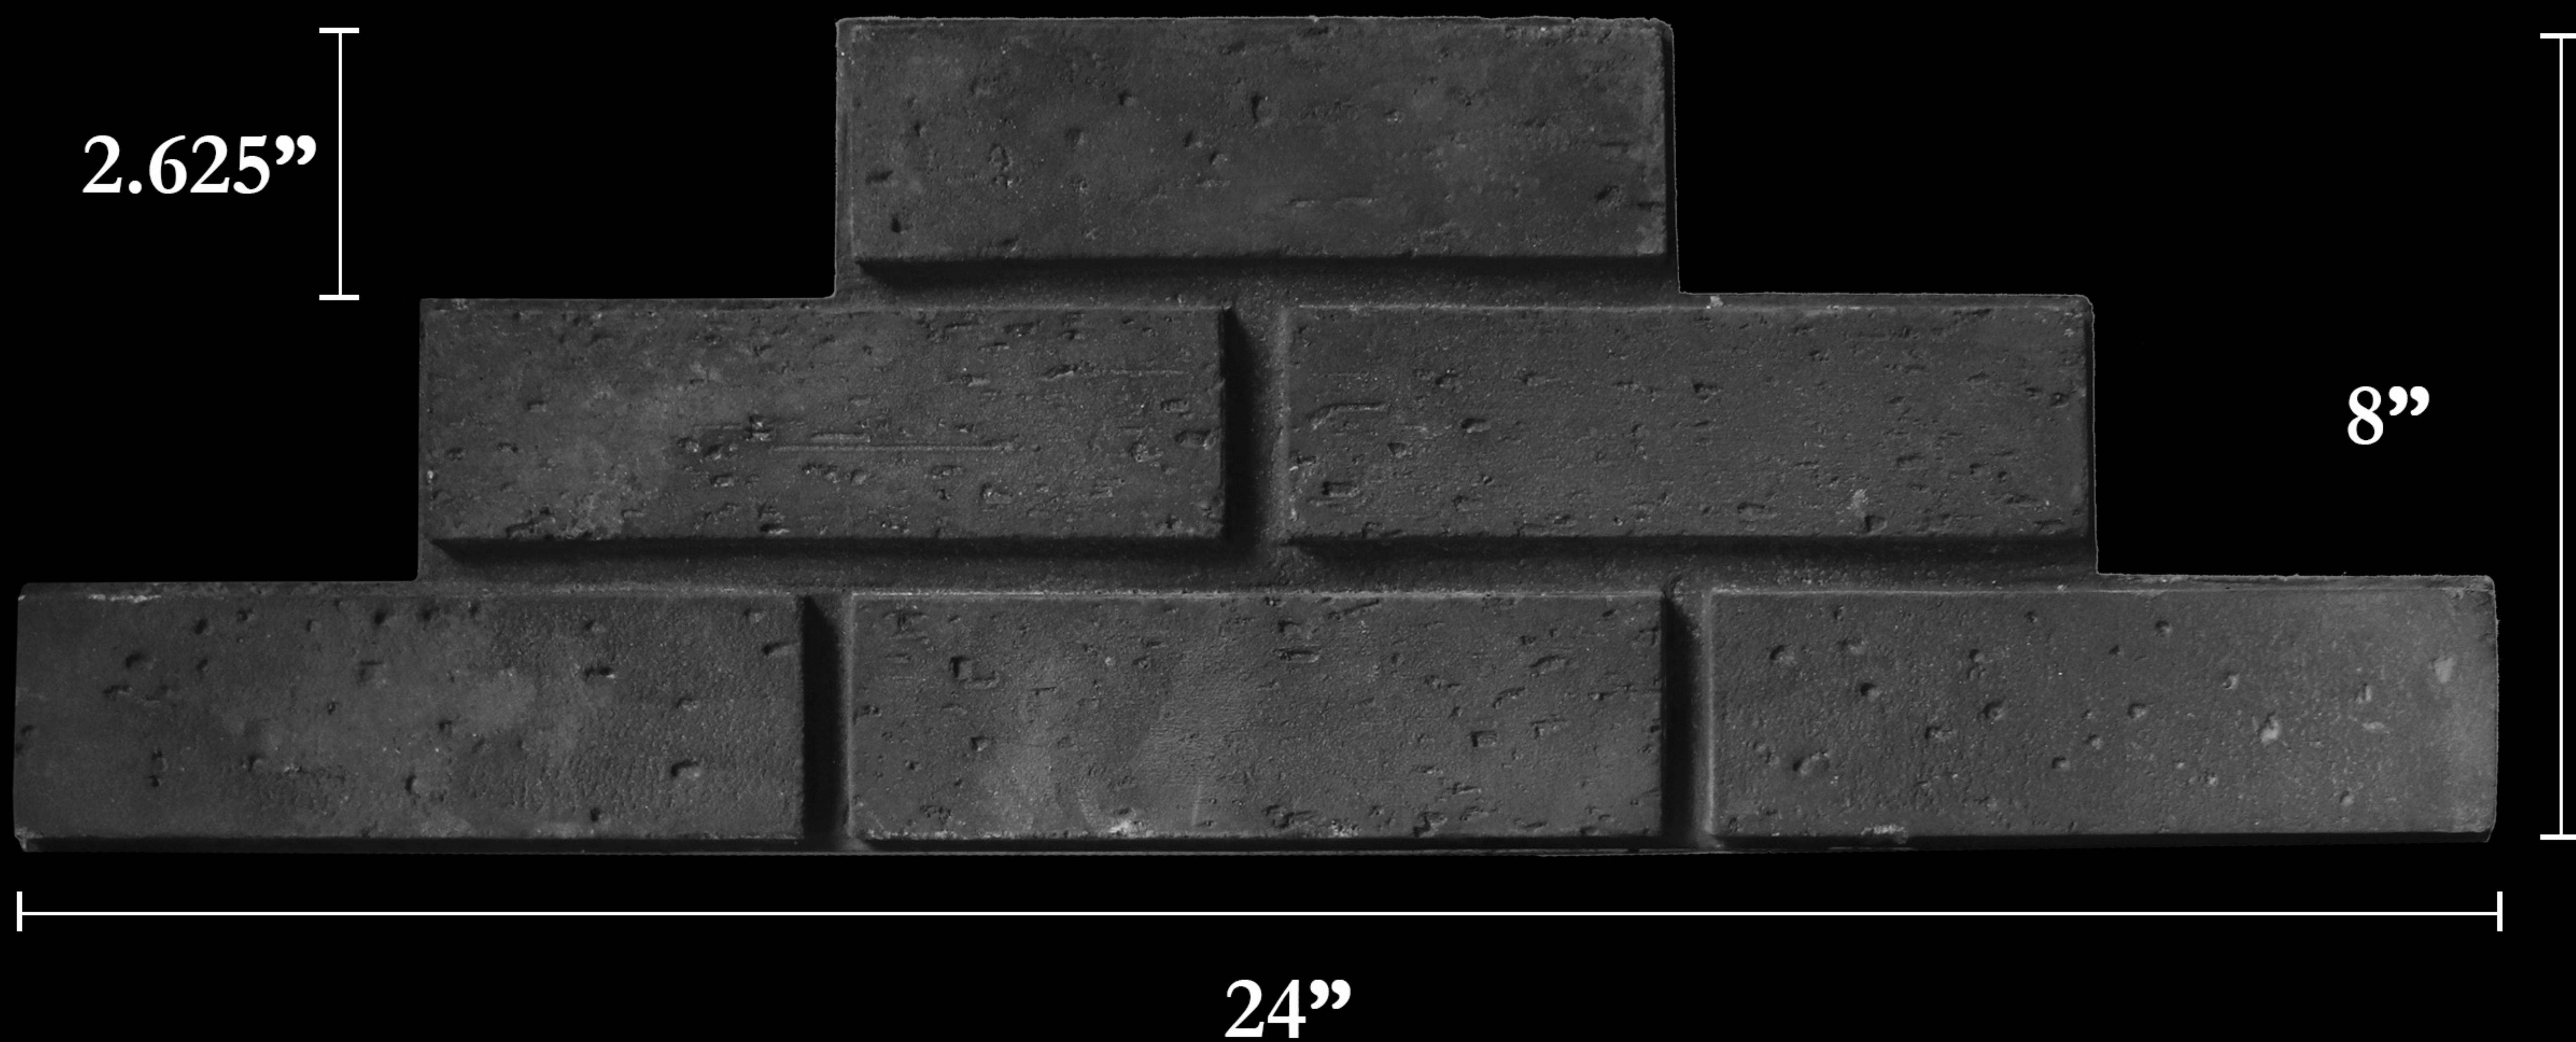

Average Thickness: 1.5"

- 8"x15 3/4"x1 1/2" Metropolitan Six Brick Flat
- Product Code: MBR.FLAT-6

Quality Stone Veneer


PHONE: 1-800-795-3229
FAX: 717-786-4038

WWW.QUALITYSTONEVENEER.COM





8" x 2 5/8" x 1 1/2" Metropolitan One Brick Flat

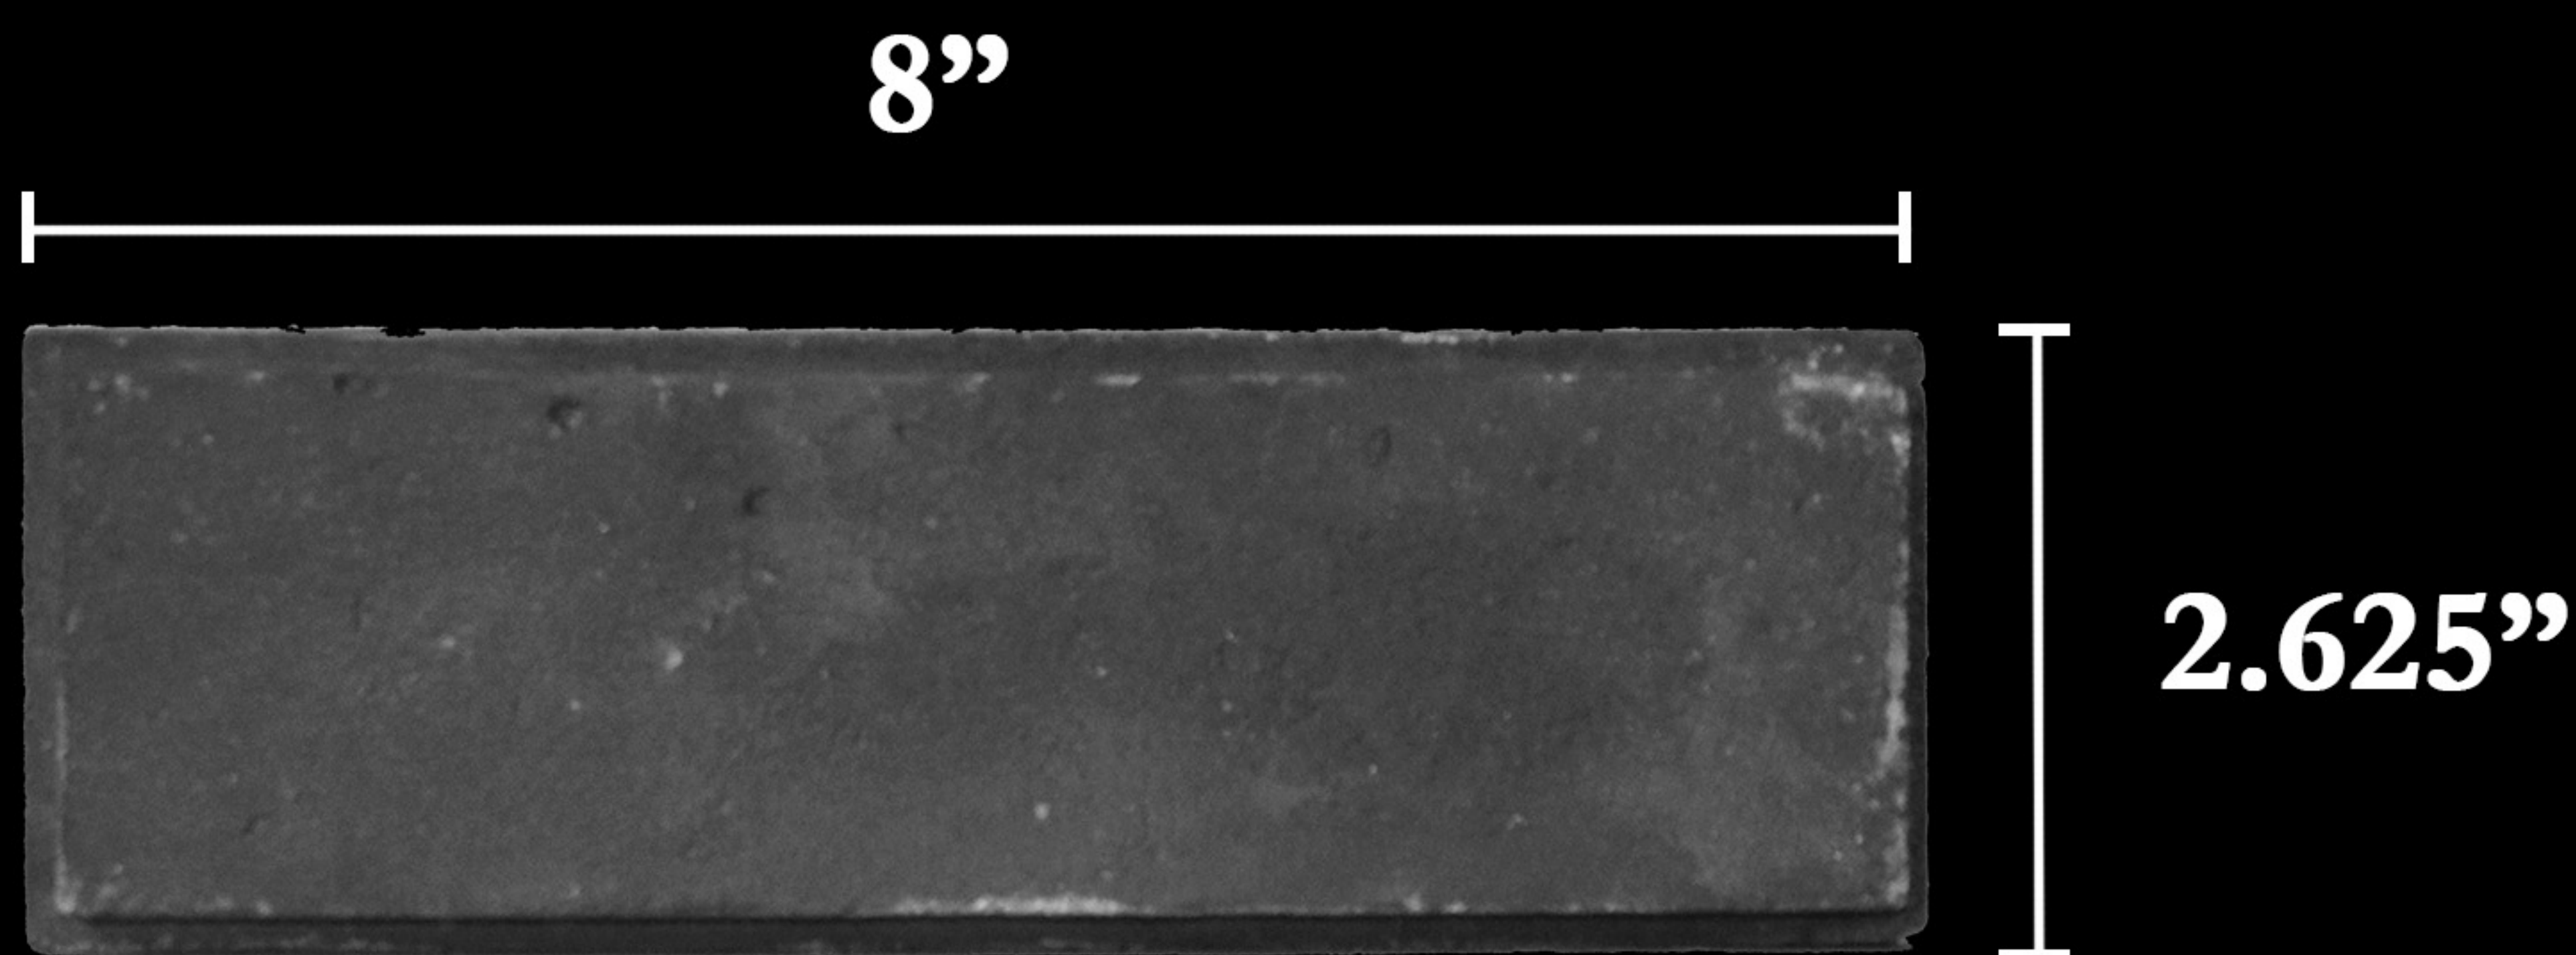

Average Thickness: 1.5"

- 8" x 2 5/8" x 1 1/2" Metropolitan One Brick Flat
- Product Code: MBR.FLAT-1

Quality Stone Veneer


PHONE: 1-800-795-3229
FAX: 717-786-4038

WWW.QUALITYSTONEVENEER.COM





16 3/4" x 5 1/4" x 1 1/2" Metropolitan Brick Corner

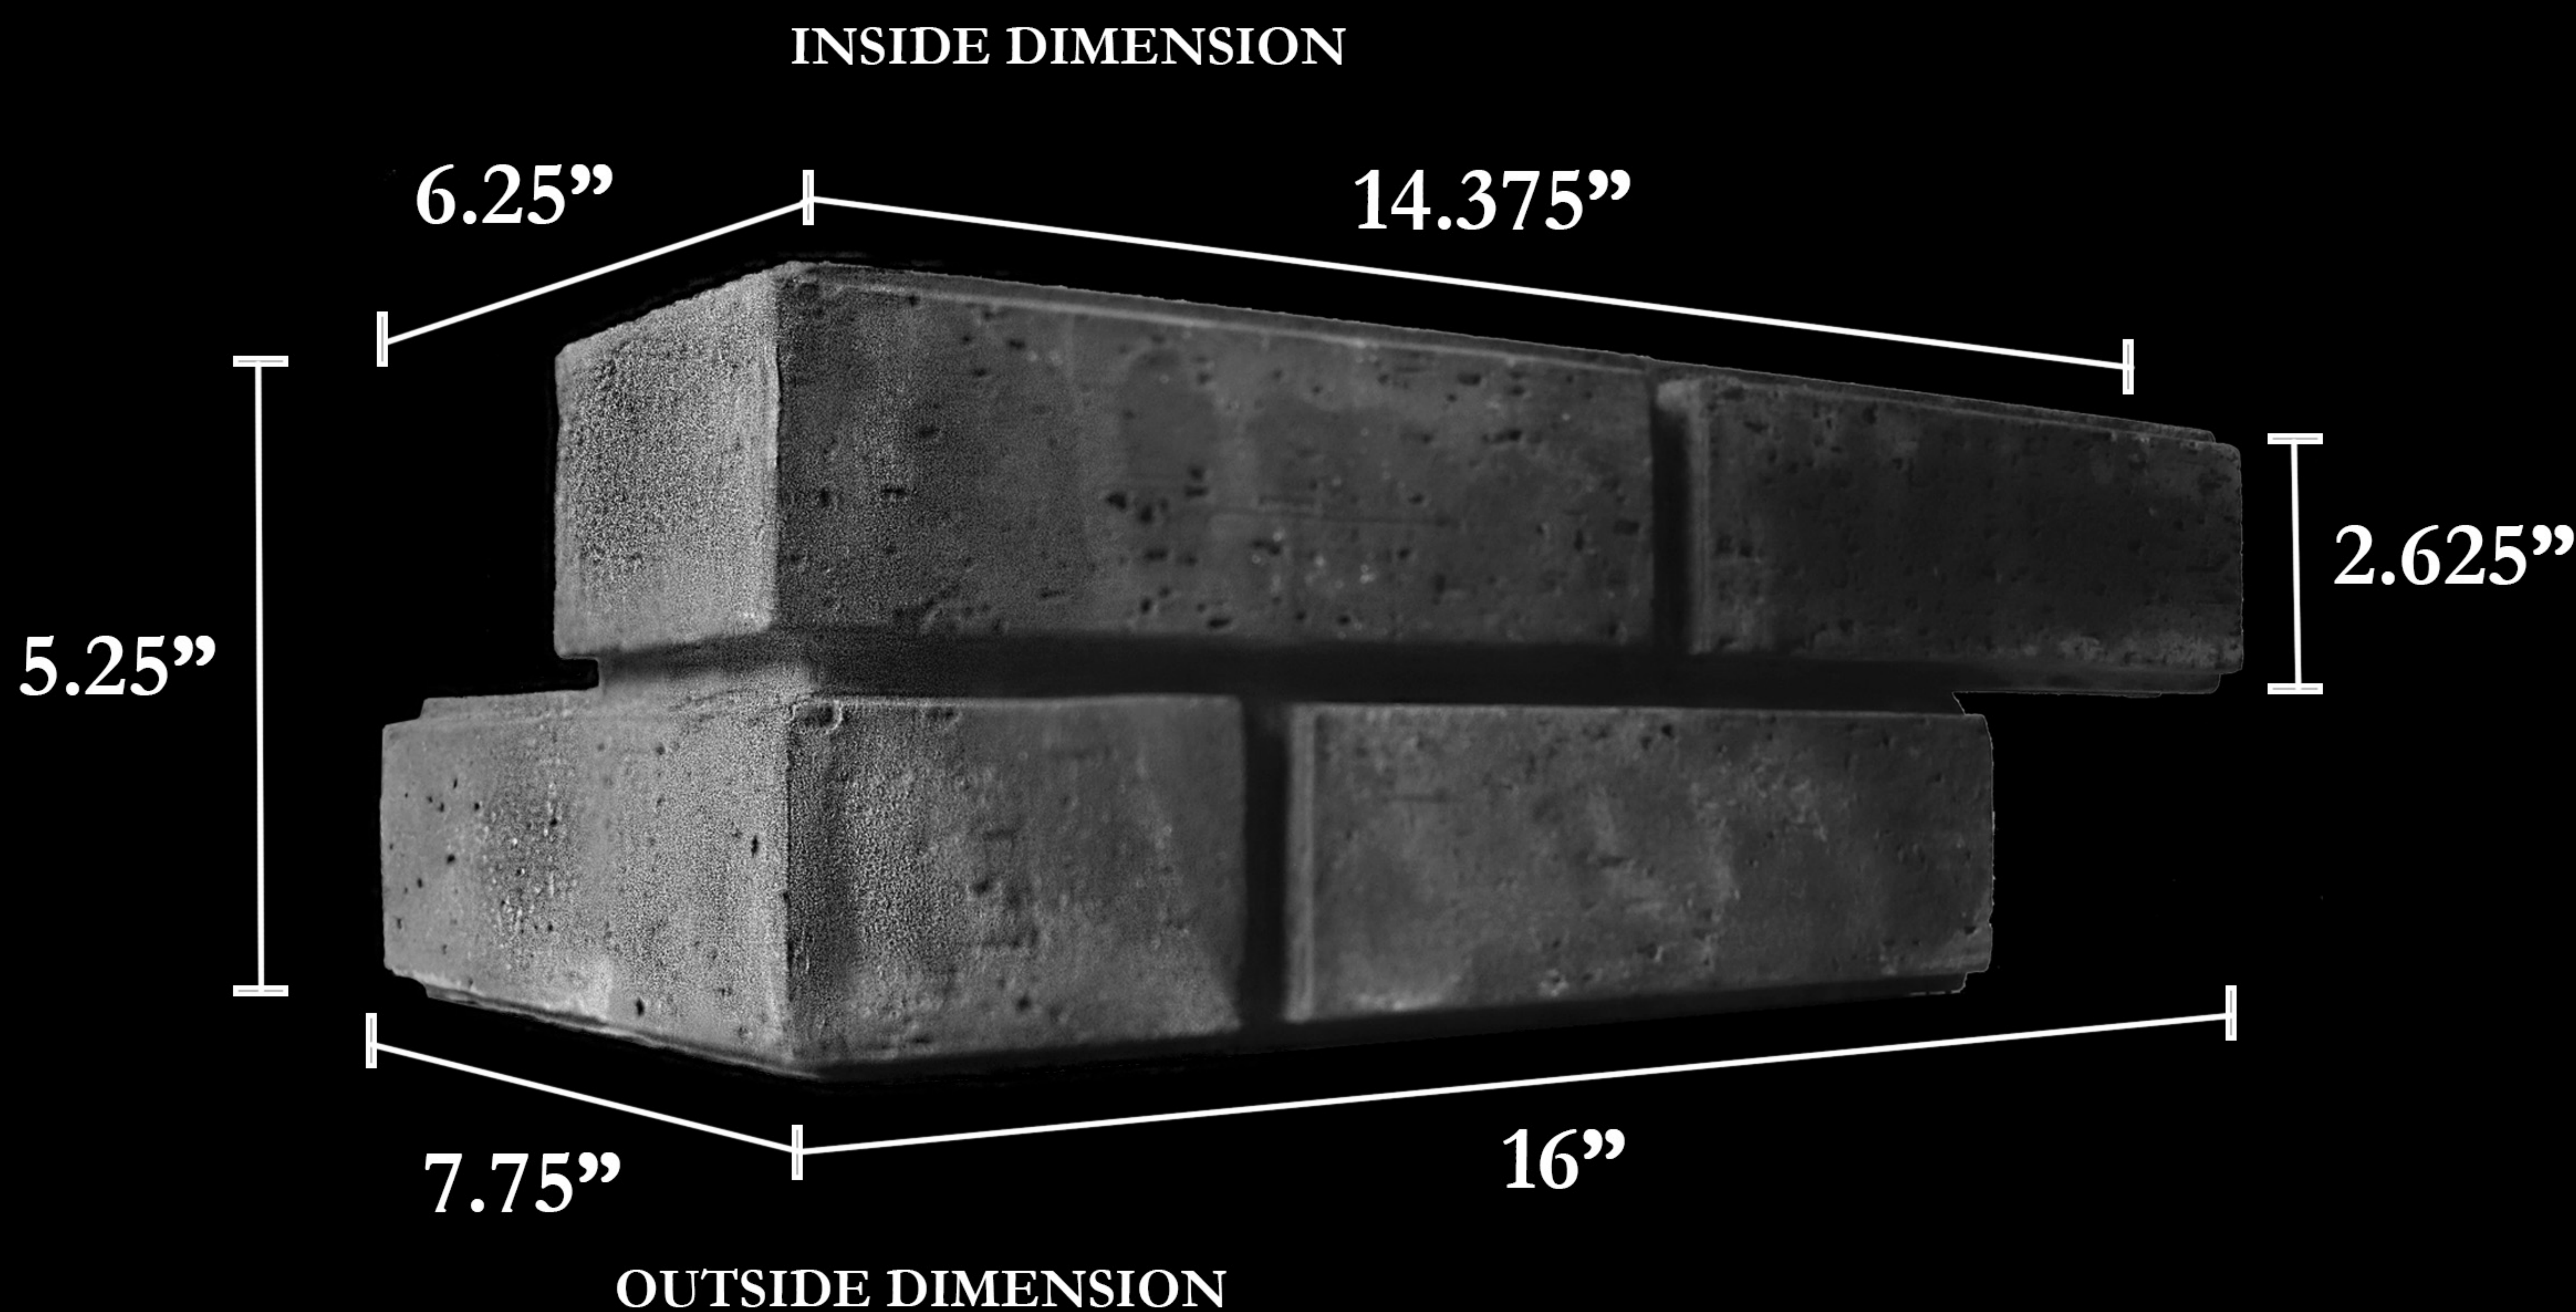

Average Thickness: 1.5"

- 16 3/4" x 5 1/4" x 1 1/2" Metropolitan Brick Corner
- Product Code: MBR.CRNR-4

Quality Stone Veneer


PHONE: 1-800-795-3229
FAX: 717-786-4038

WWW.QUALITYSTONEVENEER.COM





23 1/2" x 3 1/2" x 3" Metropolitan Brick Sill

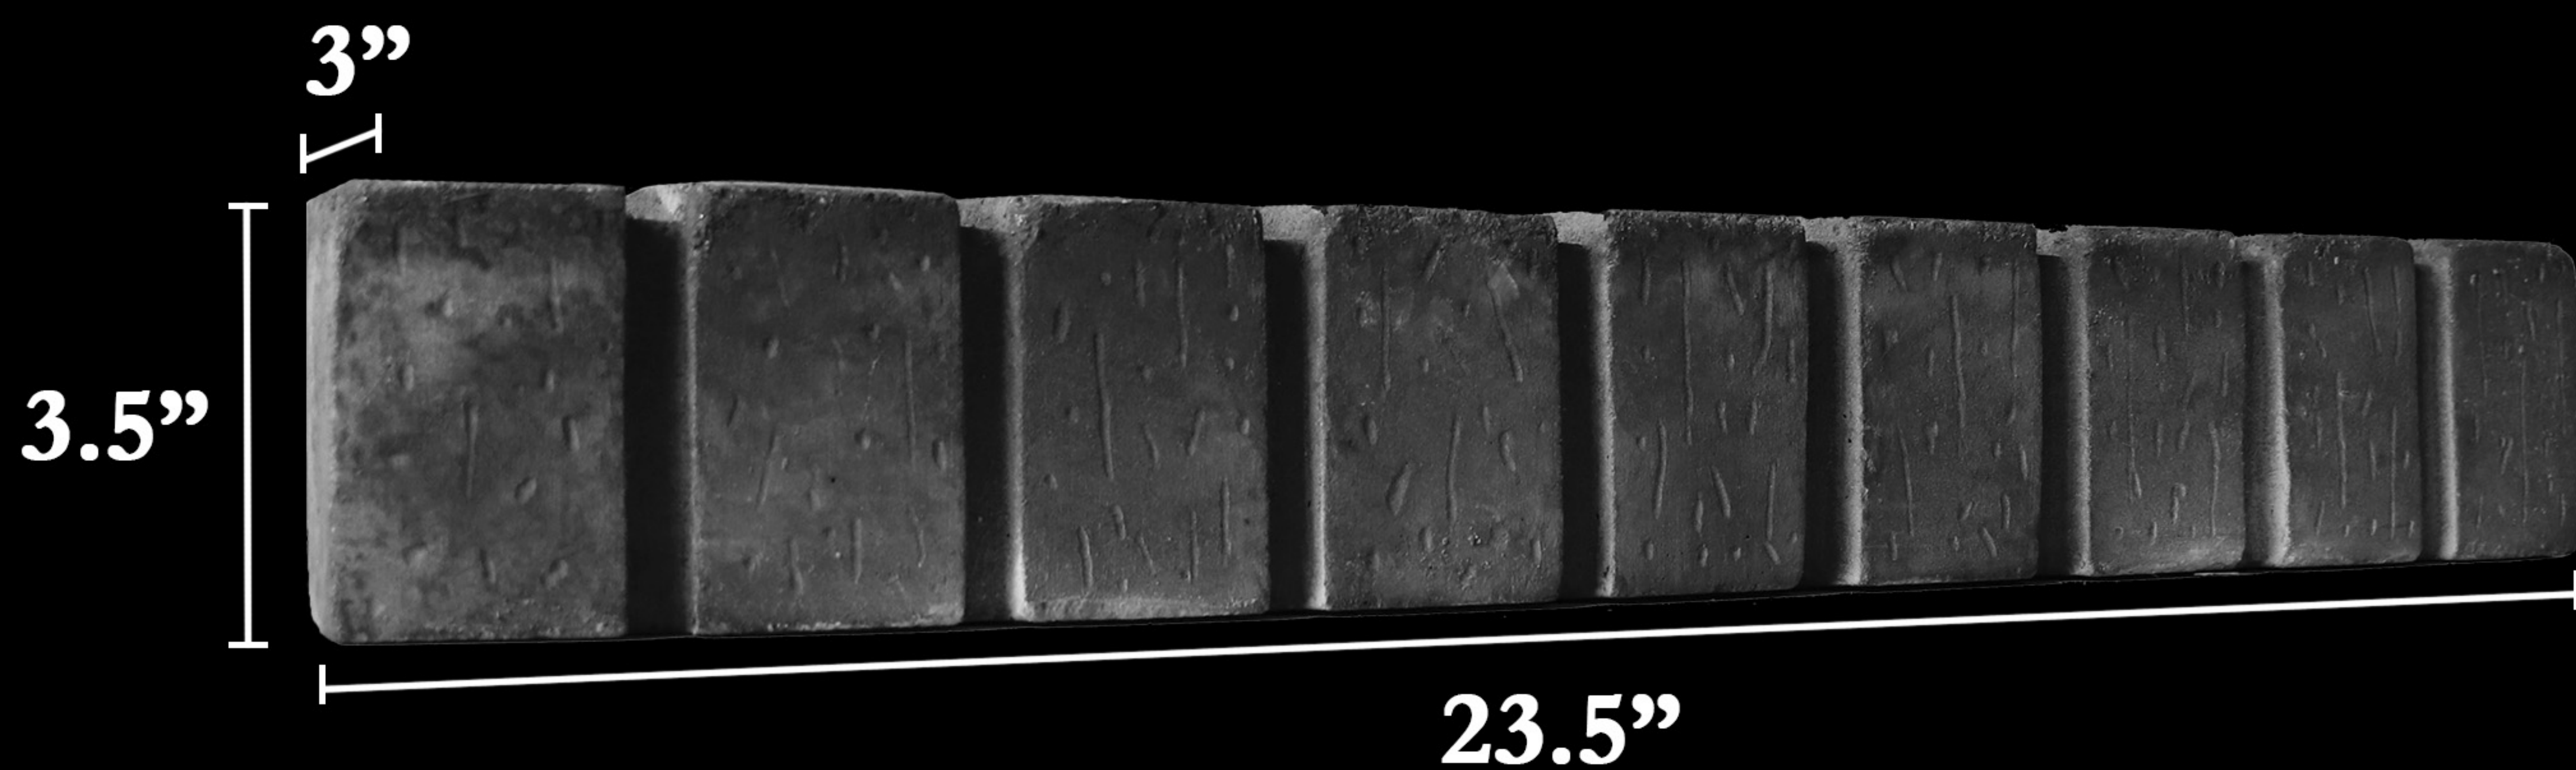

Average Thickness: 3"

- 23 1/2"x3 1/2" x3" Metropolitan Brick Sill
- Product Code: SI.MBR-23.5x3.5x3

Quality Stone Veneer


PHONE: 1-800-795-3229
FAX: 717-786-4038

WWW.QUALITYSTONEVENEER.COM





23½" x 8" x 1½" Metropolitan Brick Soldier

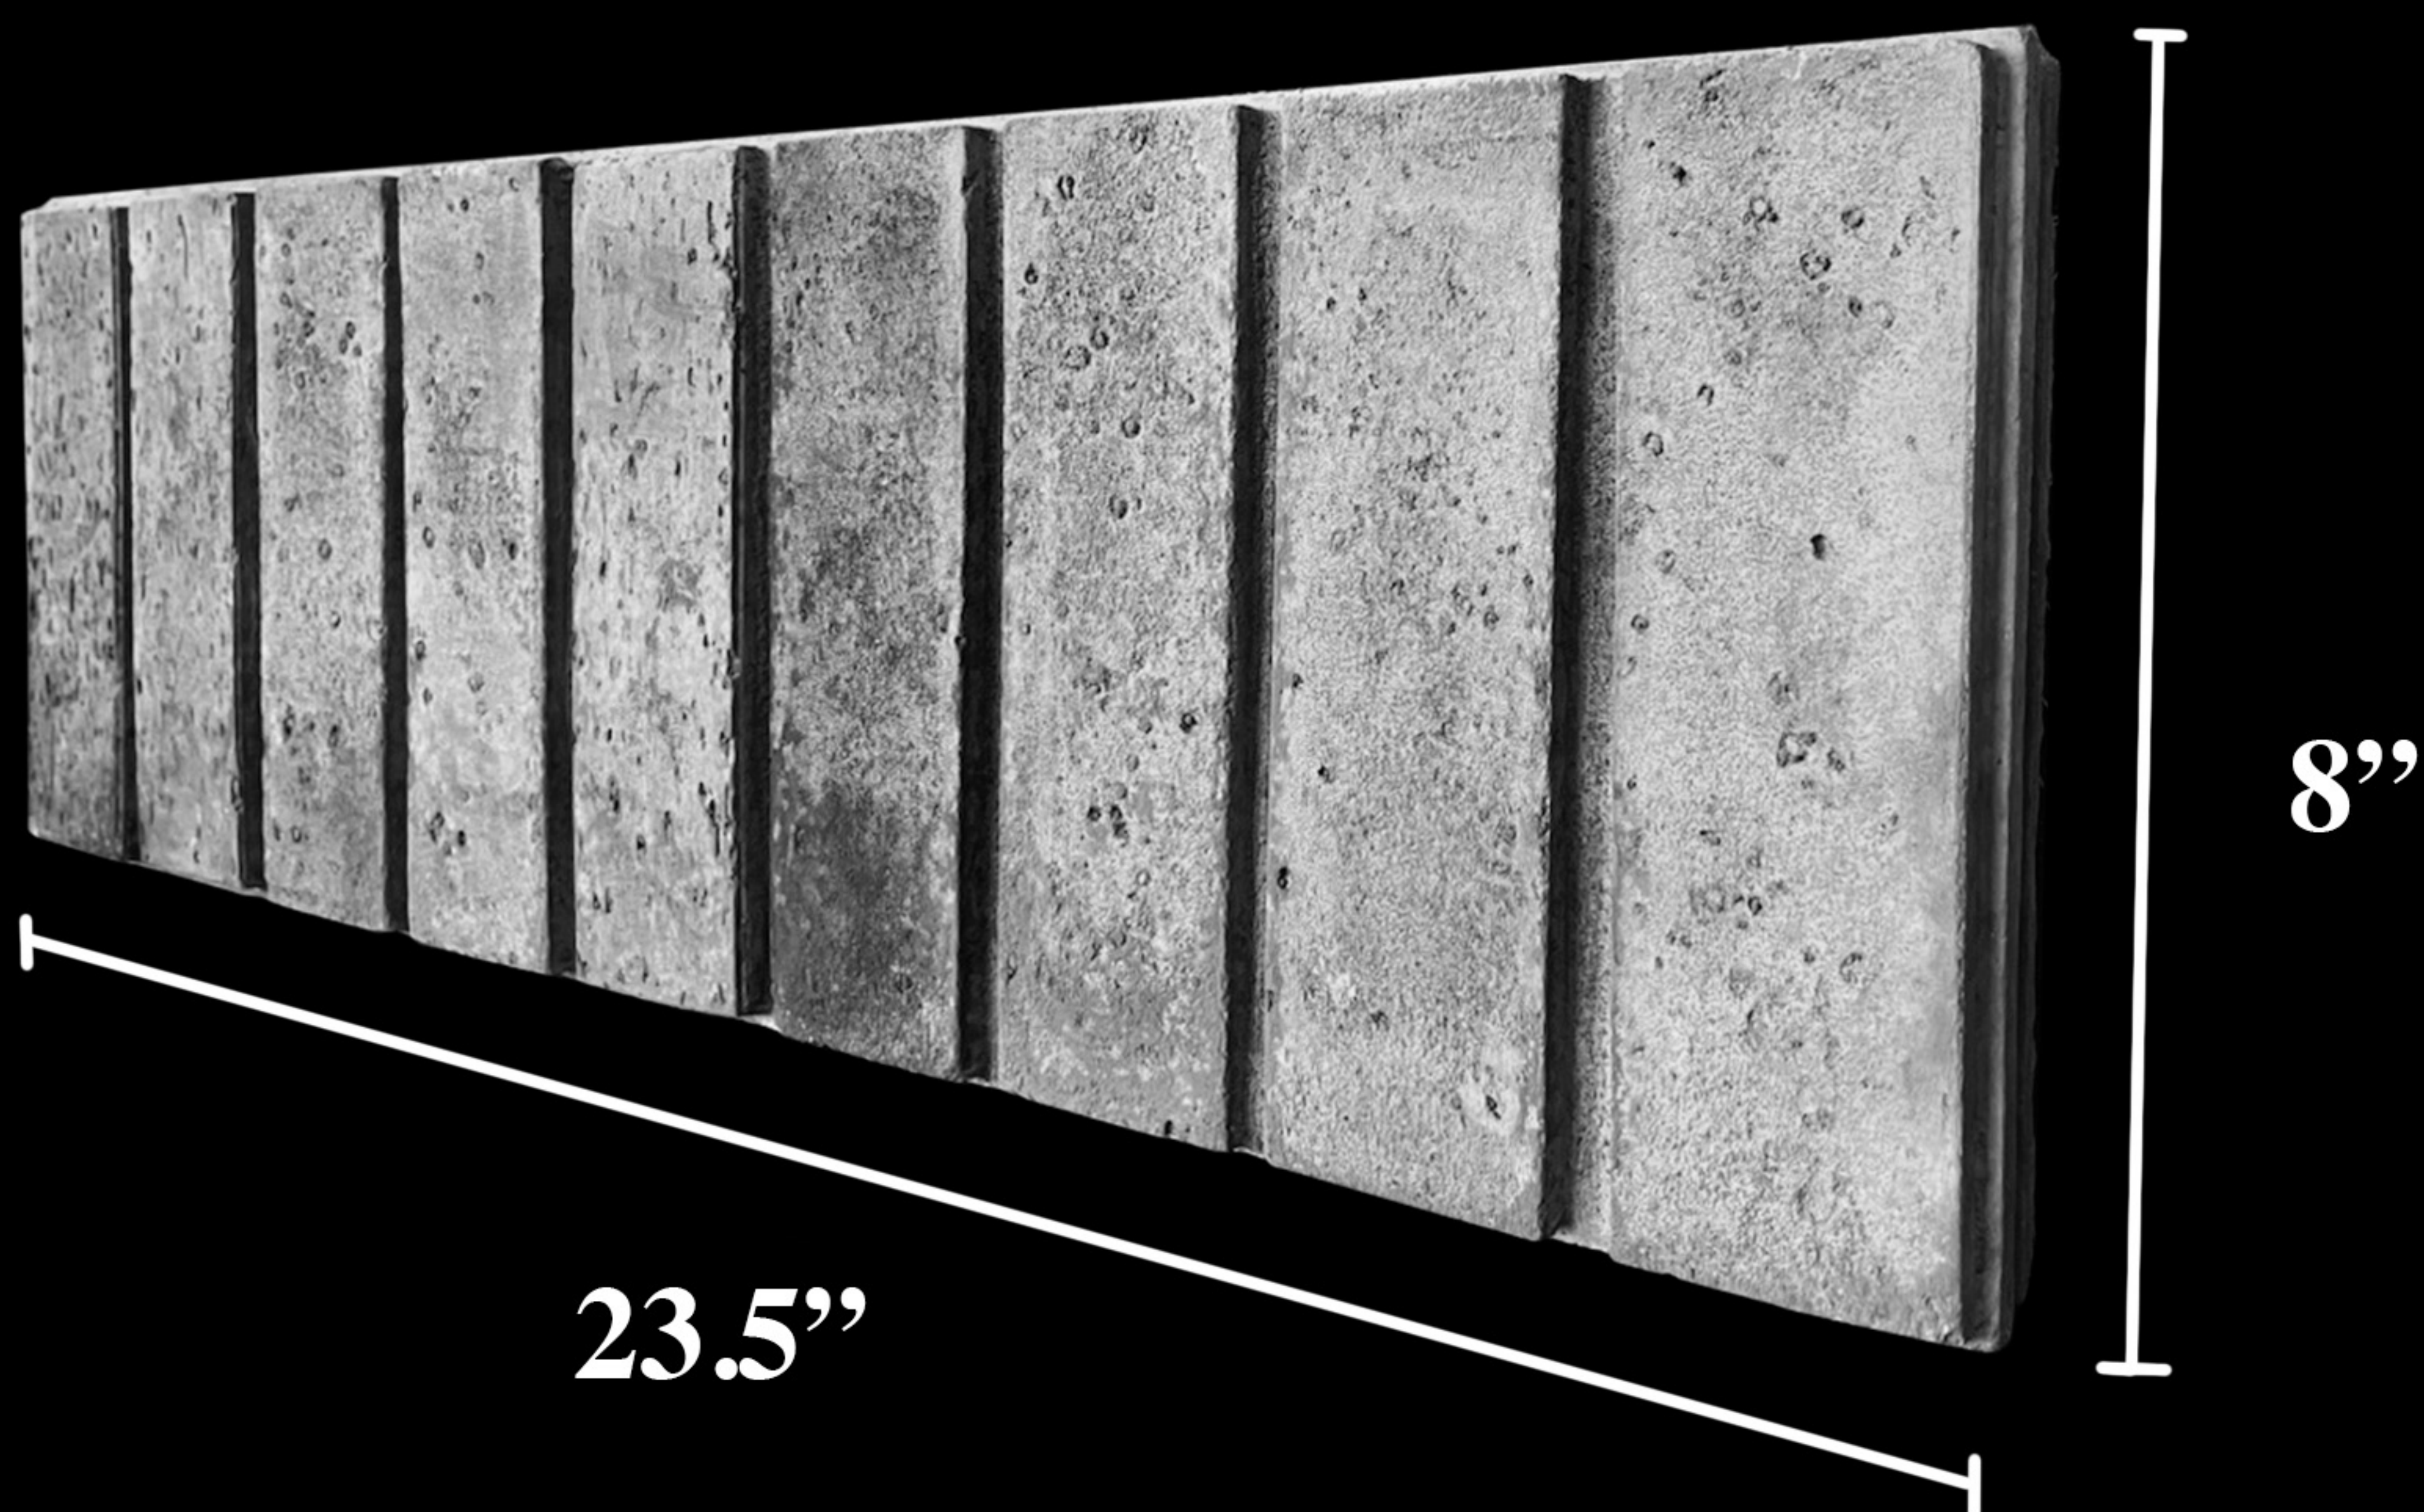

Average Thickness: 1.5"

- 23½" x 8" x 1½" Metropolitan Brick Soldier
-

Quality Stone Veneer

PHONE: 1-800-795-3229
FAX: 717-786-4038

WWW.QUALITYSTONEVENEER.COM

